



Fort Leonard Wood

Proposed Campus Area Analysis



- Color Legend**
- Existing Lodging Facility
 - Building Areas
 - Force Protection Setbacks
 - Primary Circulation

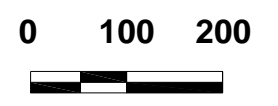

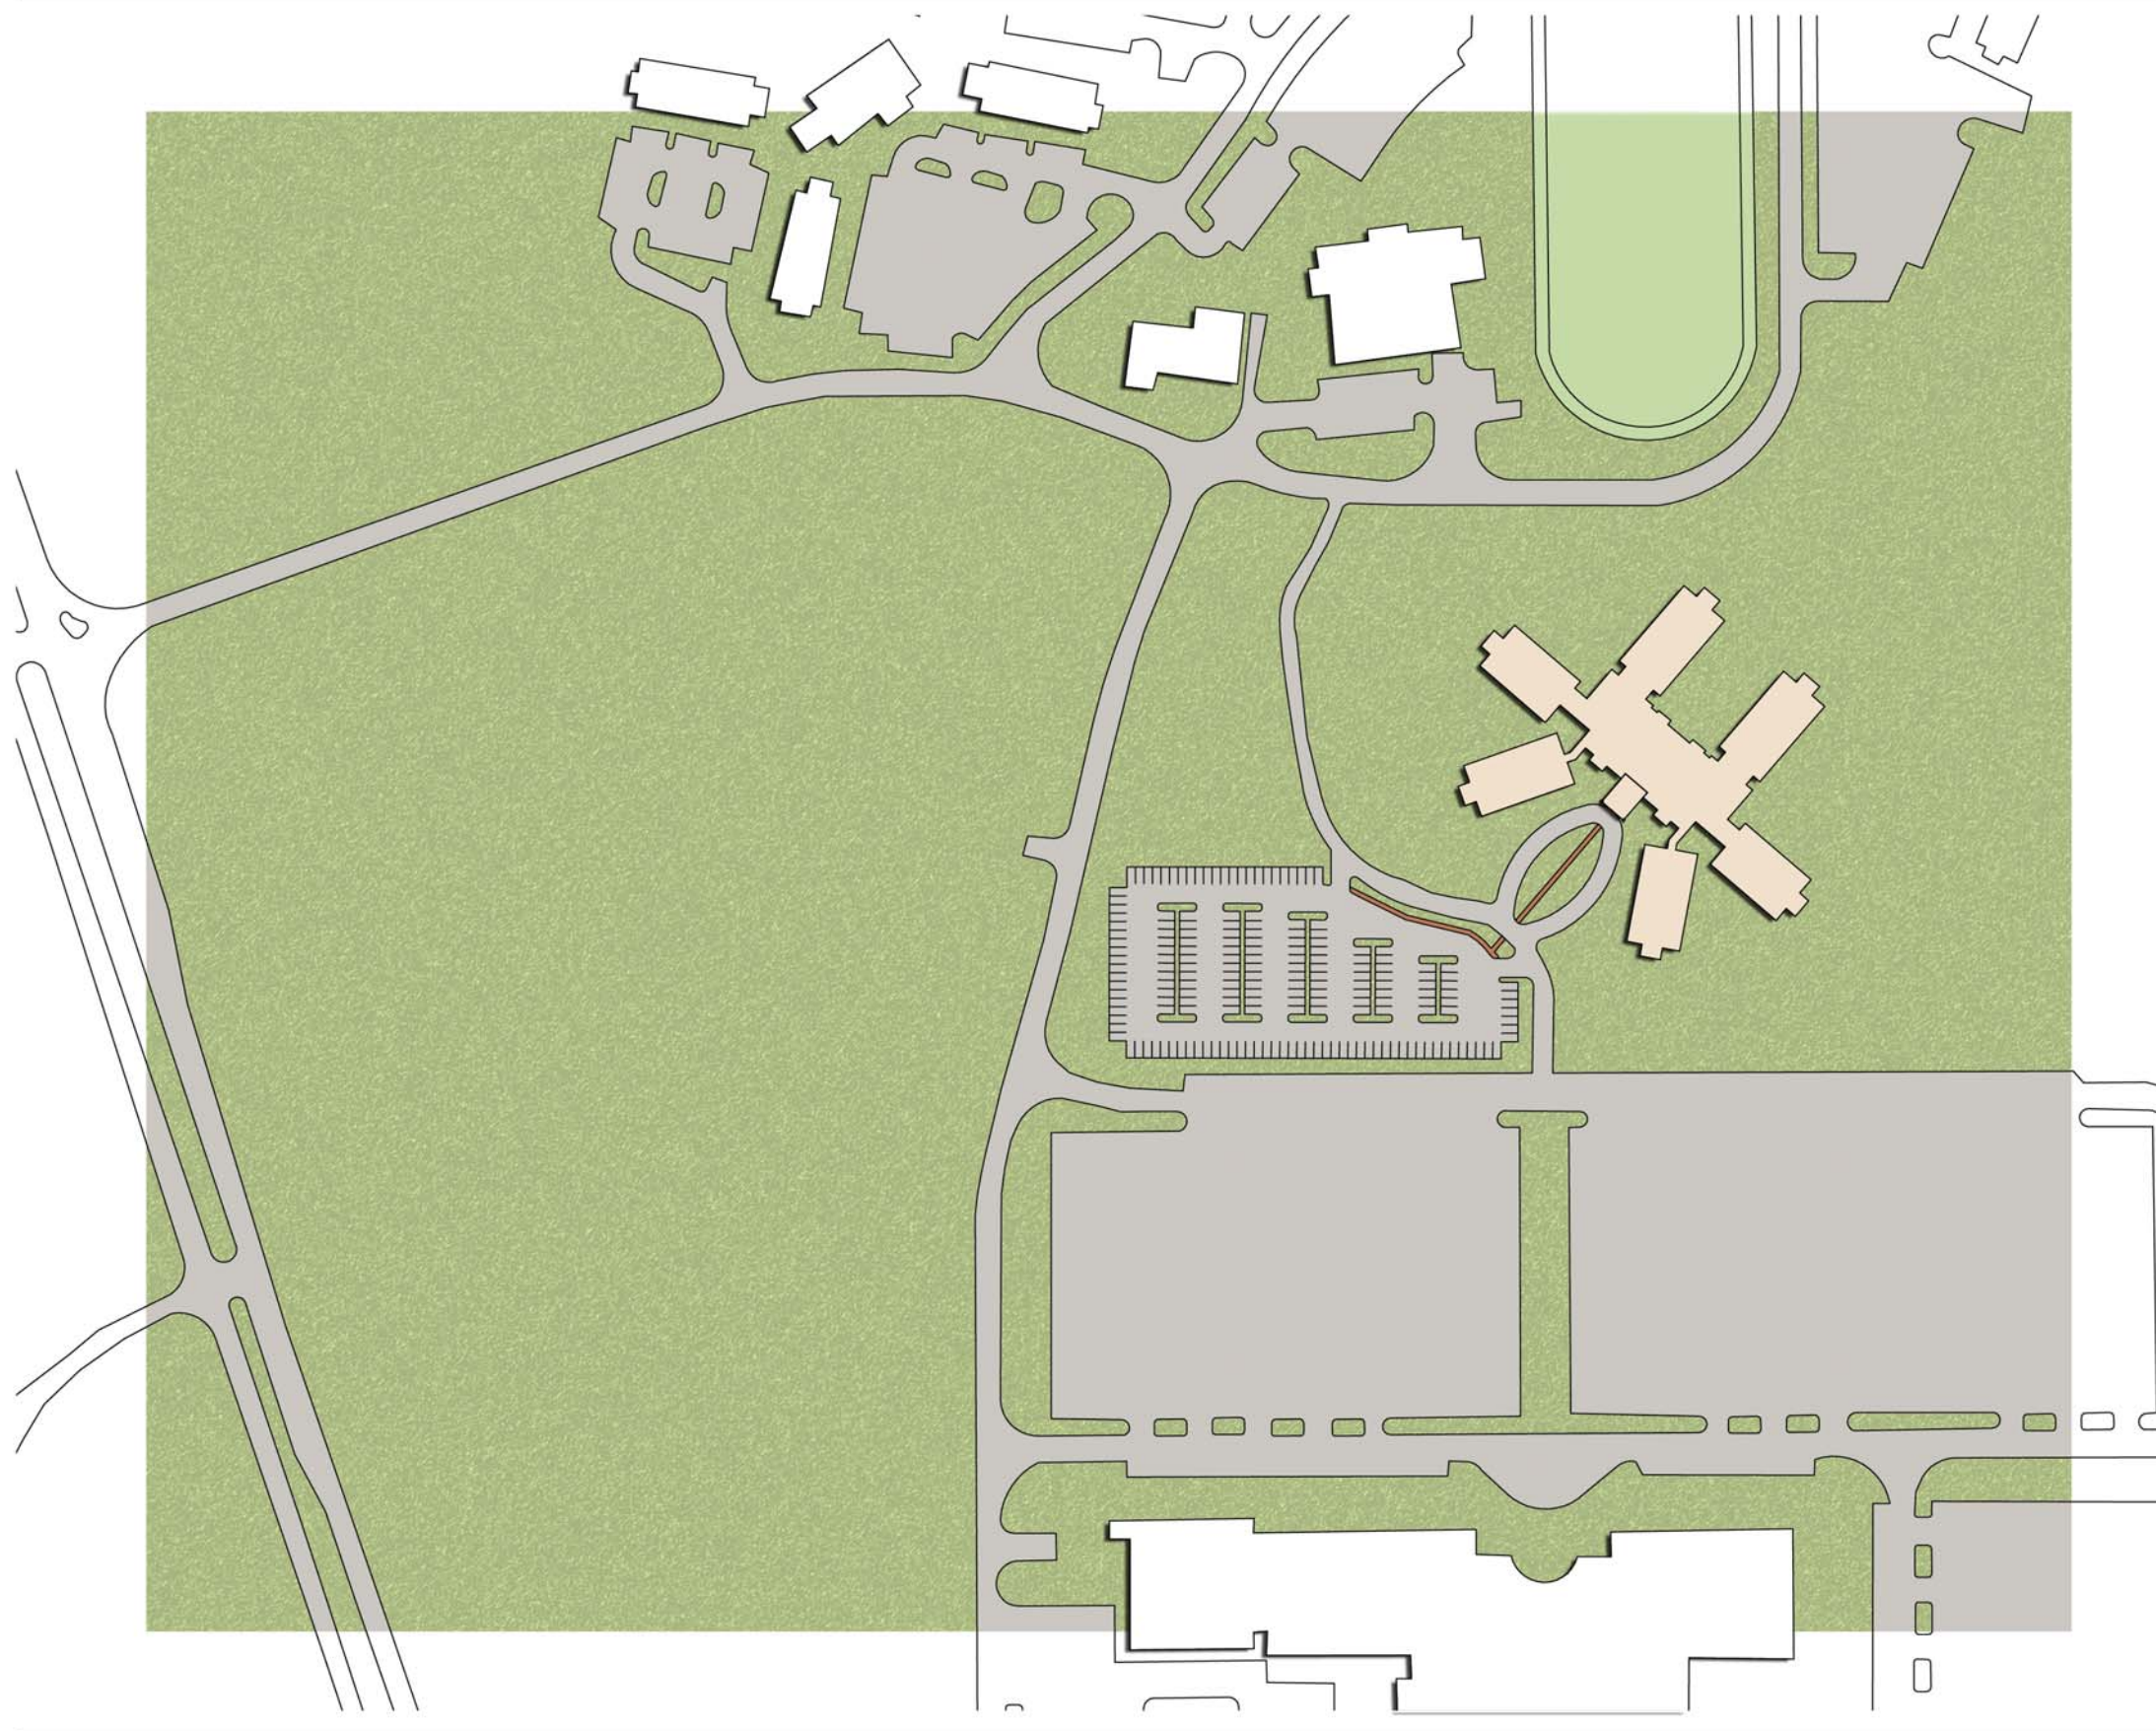

Fort Leonard Wood

Lodging Master Plan




Color Legend

-  Sidewalks
-  Playground
-  Existing Buildings
-  New Buildings
-  Water Features
-  Grass, Lawn
-  Streets & Parking Lots



0 100 200



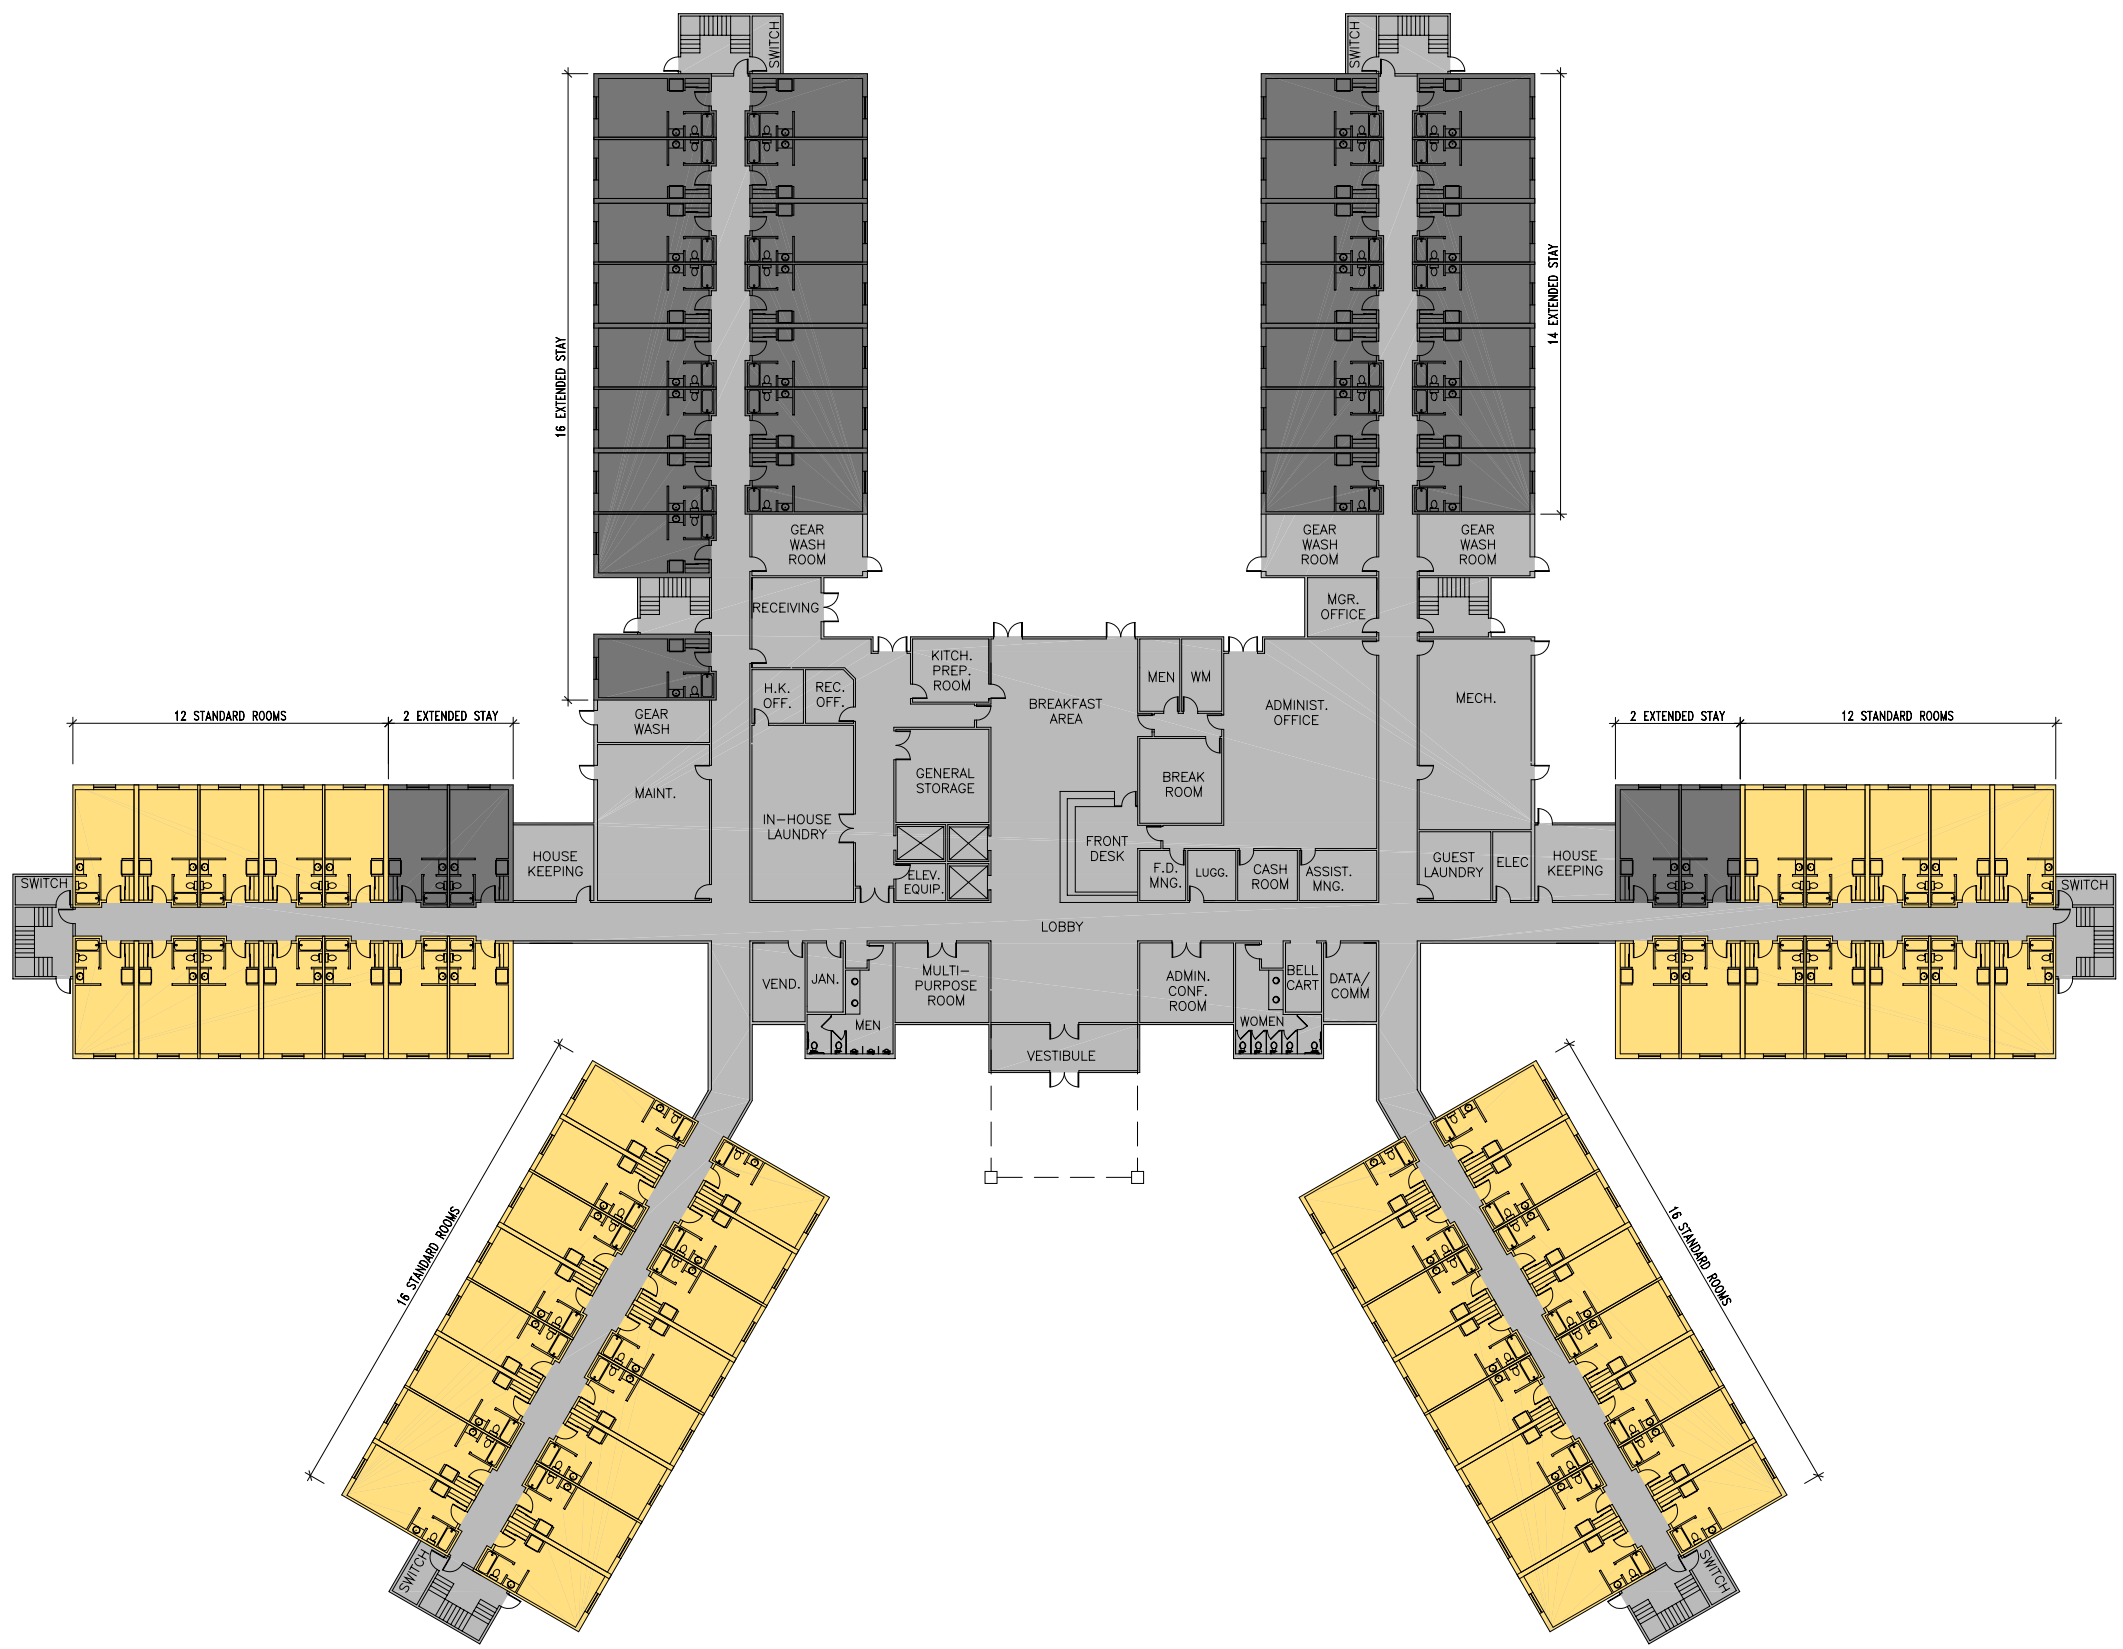



First Floor Plan

Fort Leonard Wood

Proposed Lodging Facility

- Color Legend**
- Standard Rooms
 - Extended Stay Rooms
 - Family Suites
 - Public & Service Areas

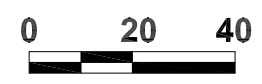

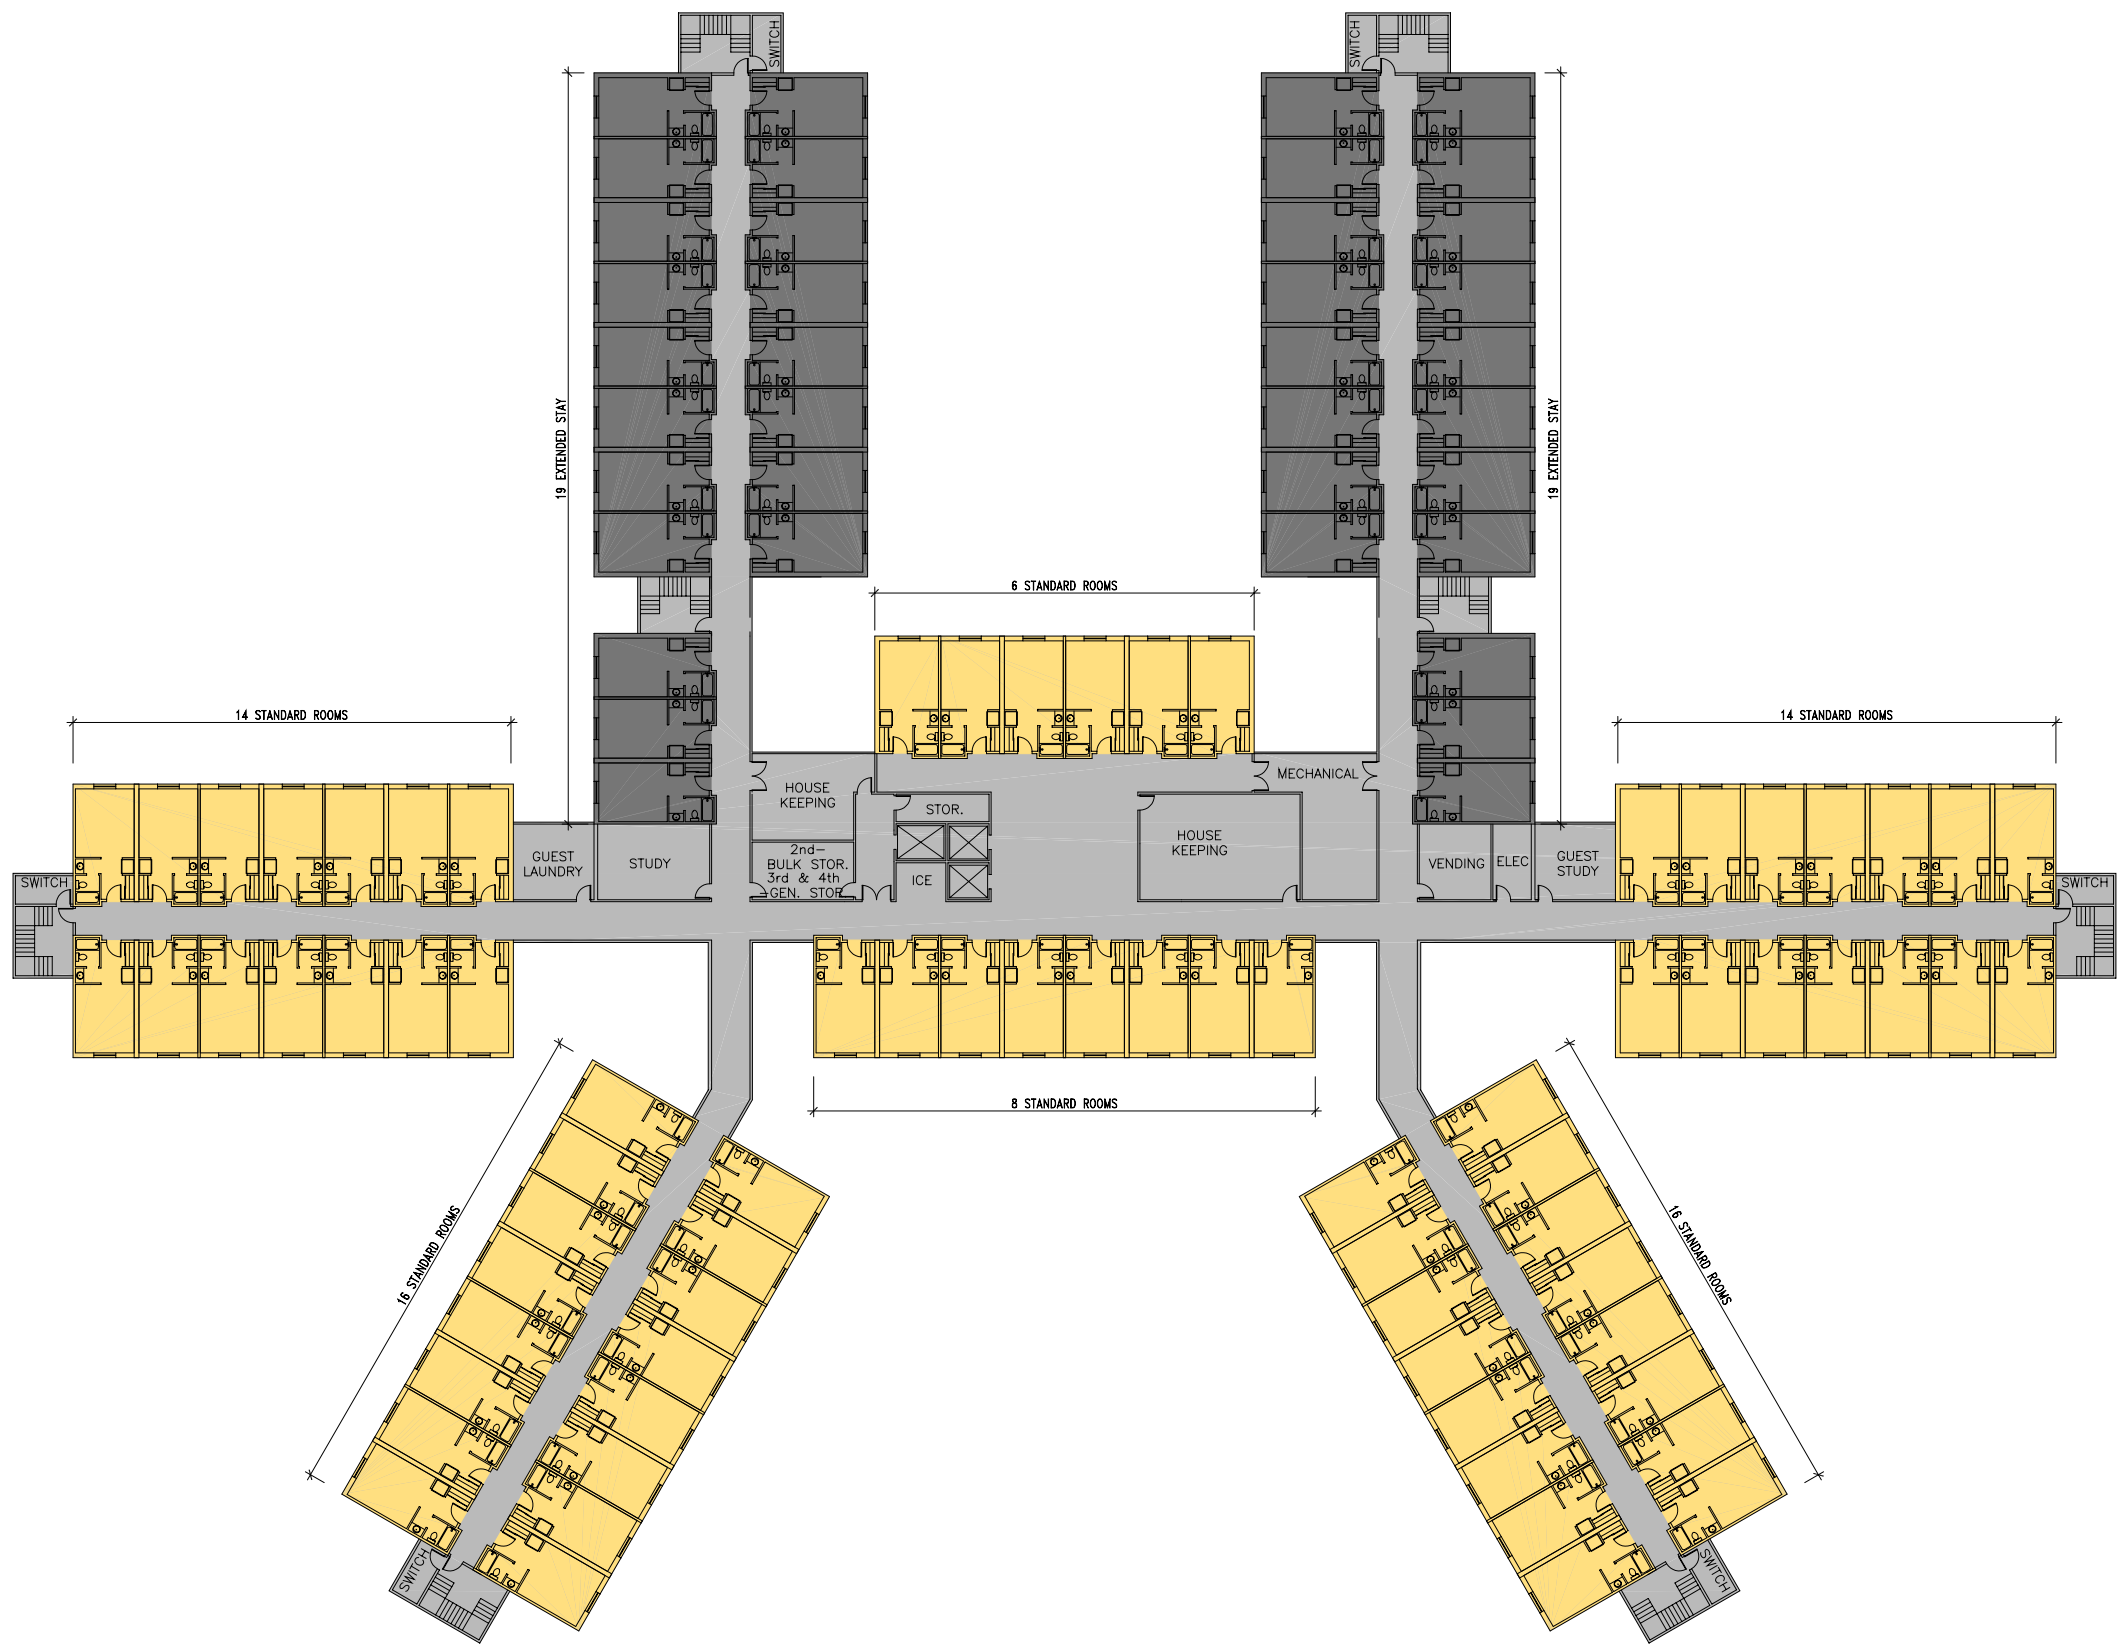



Second - Fourth Floor Plan

Fort Leonard Wood

Proposed Lodging Facility

- Color Legend**
- Standard Rooms
 - Extended Stay Rooms
 - Family Suites
 - Public & Service Areas

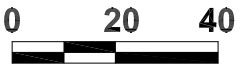

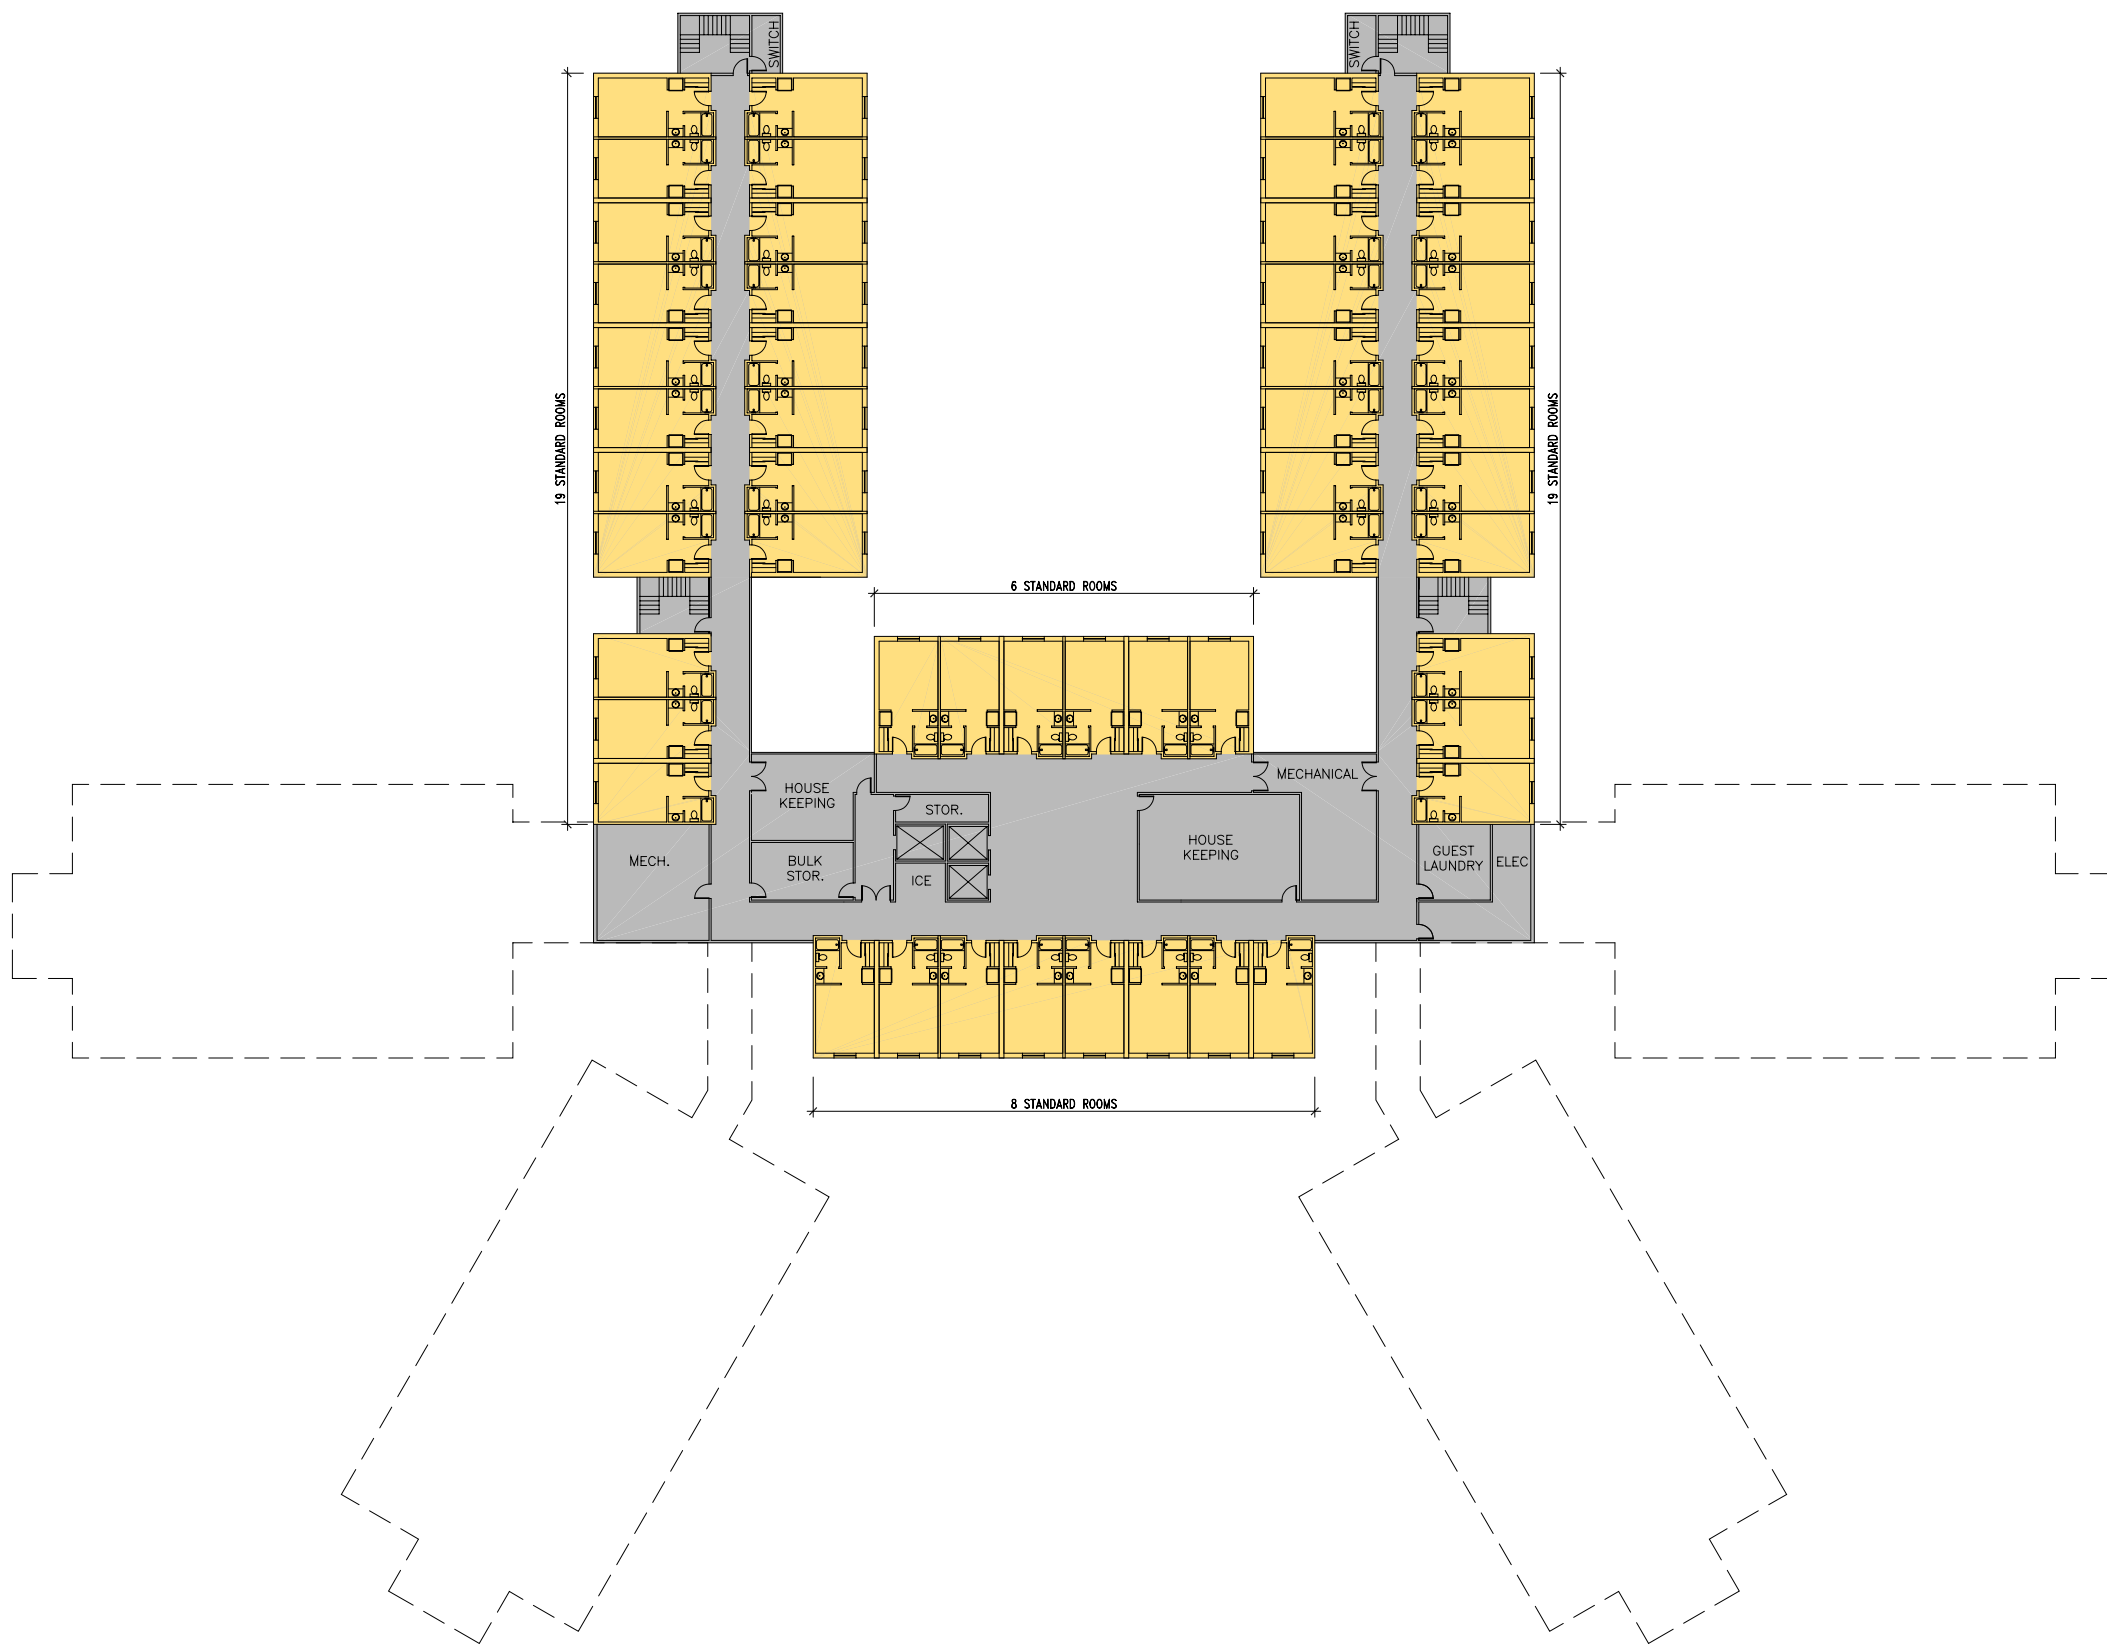

Fifth Floor Plan


Fort Leonard Wood
Proposed Lodging Facility

- Color Legend**
- Standard Rooms
 - Extended Stay Rooms
 - Family Suites
 - Public & Service Areas




Fort Leonard Wood

Existing Building Plan
Building 430

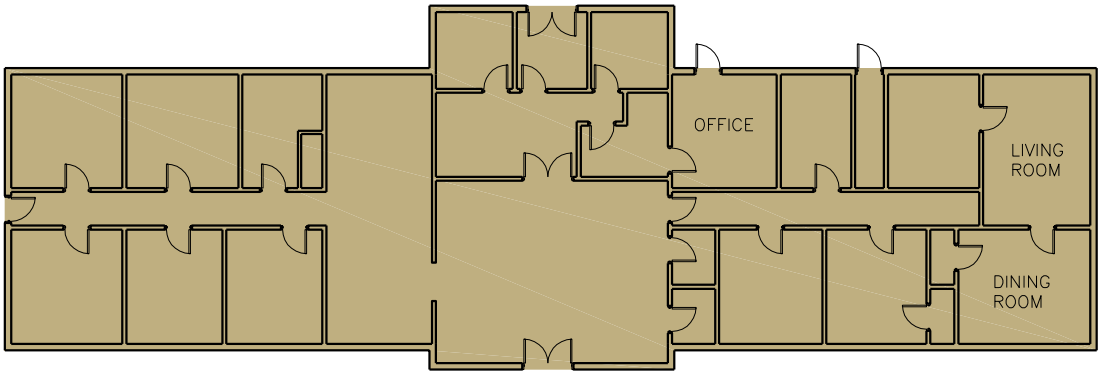


First Floor

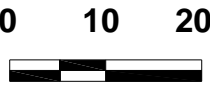


Fort Leonard Wood

Existing Building Plan
Building 441

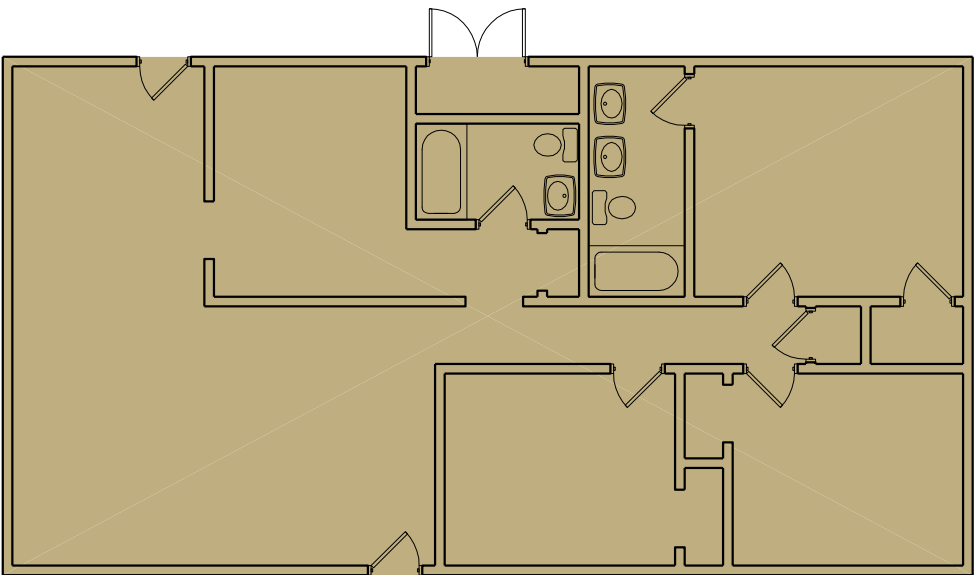


First Floor

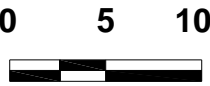


Fort Leonard Wood

Existing Building Plan
Building 443

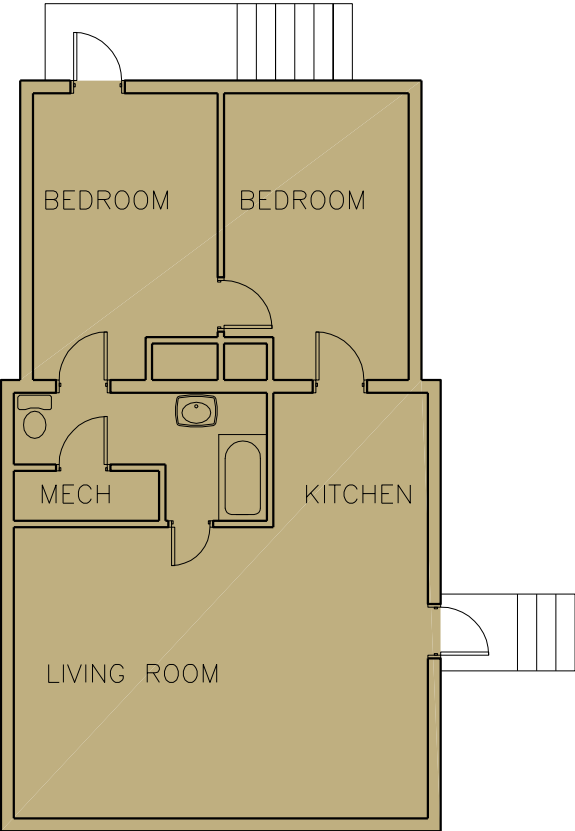


First Floor

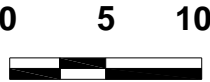


Fort Leonard Wood

Existing Building Plan
Building 444

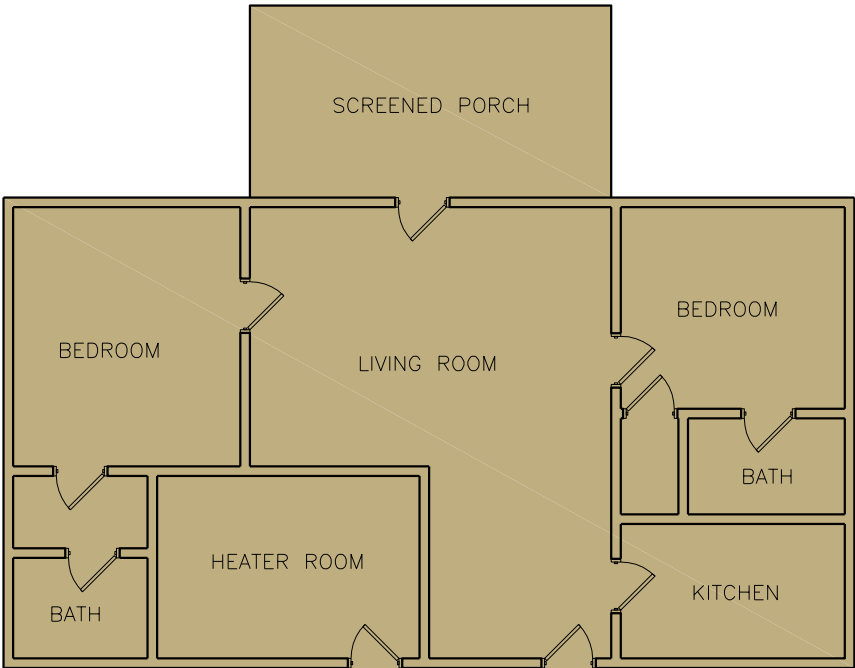


First Floor

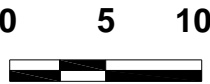


Fort Leonard Wood

Existing Building Plan
Building 446

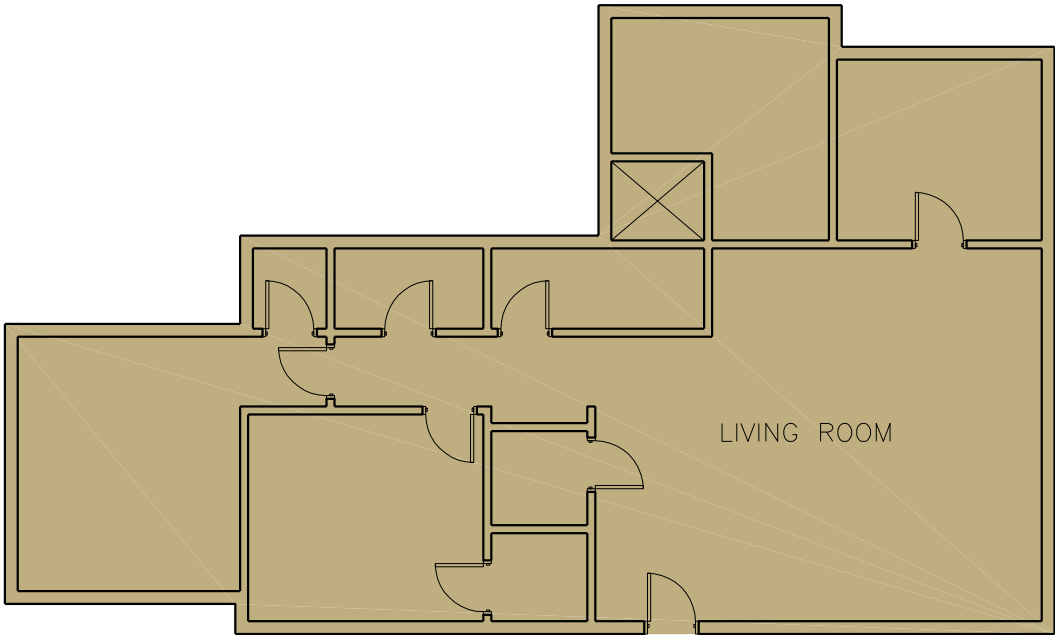


First Floor

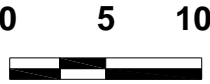


Fort Leonard Wood

Existing Building Plan
Building 448

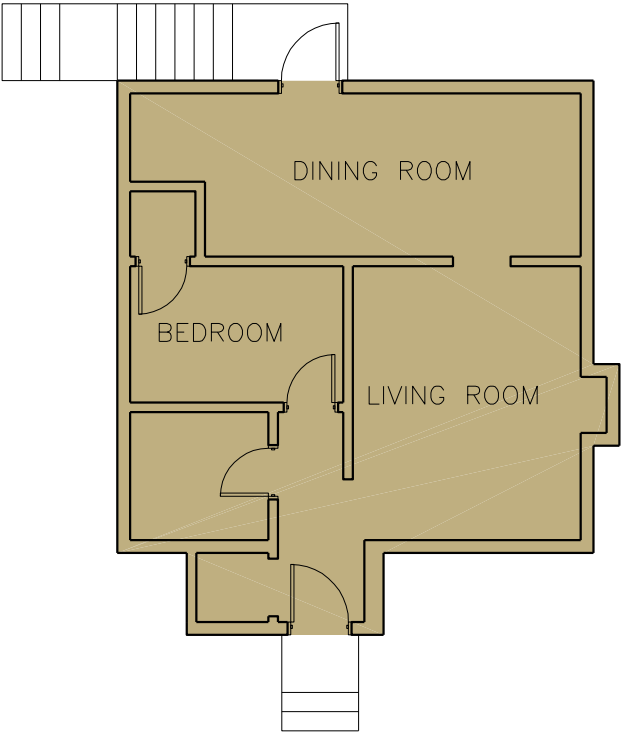


First Floor

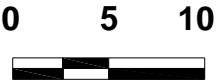


Fort Leonard Wood

Existing Building Plan
Building 2030

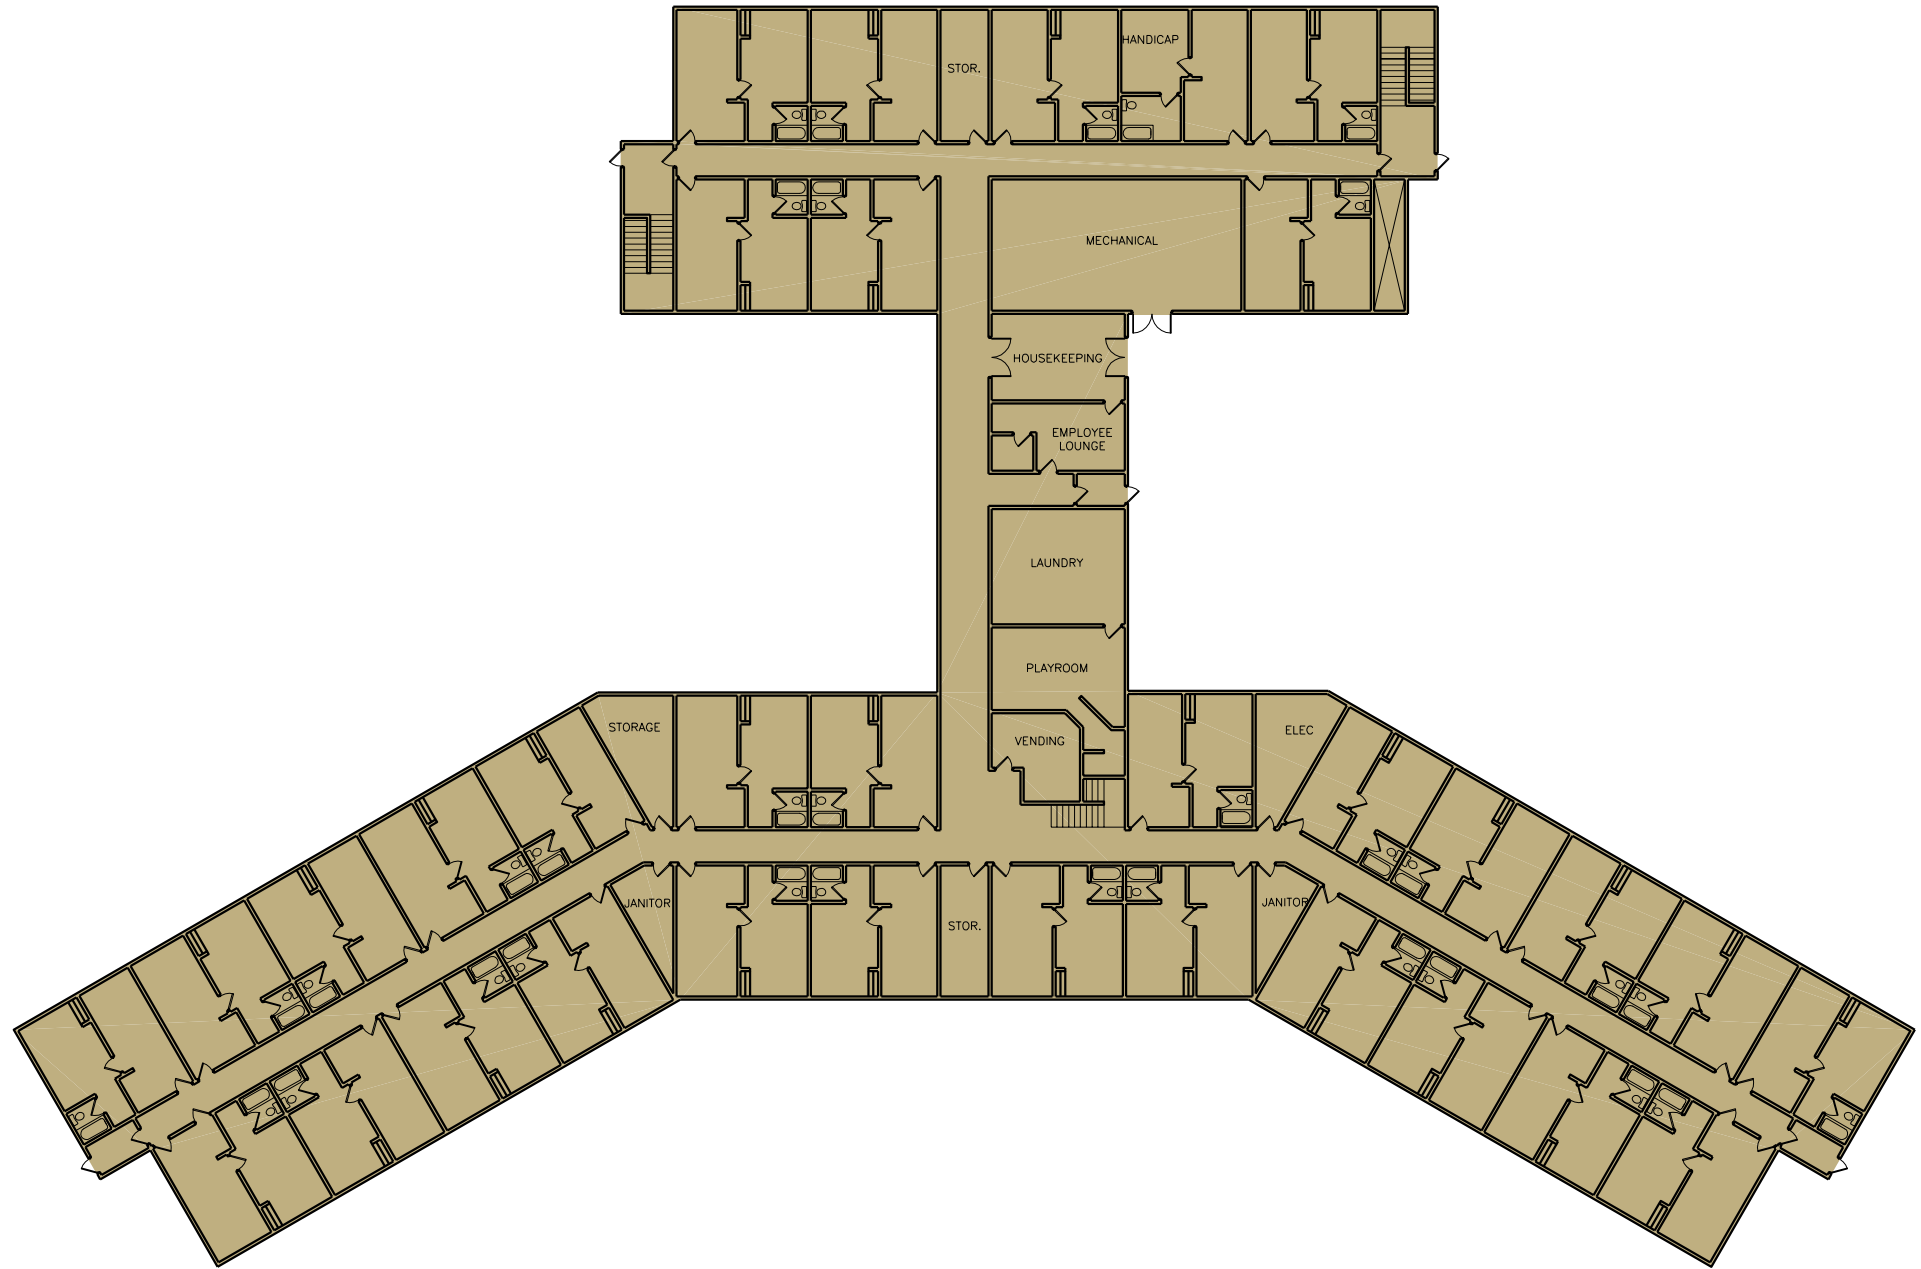


First Floor

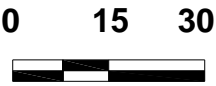


Fort Leonard Wood

Existing Building Plan
Building 2030

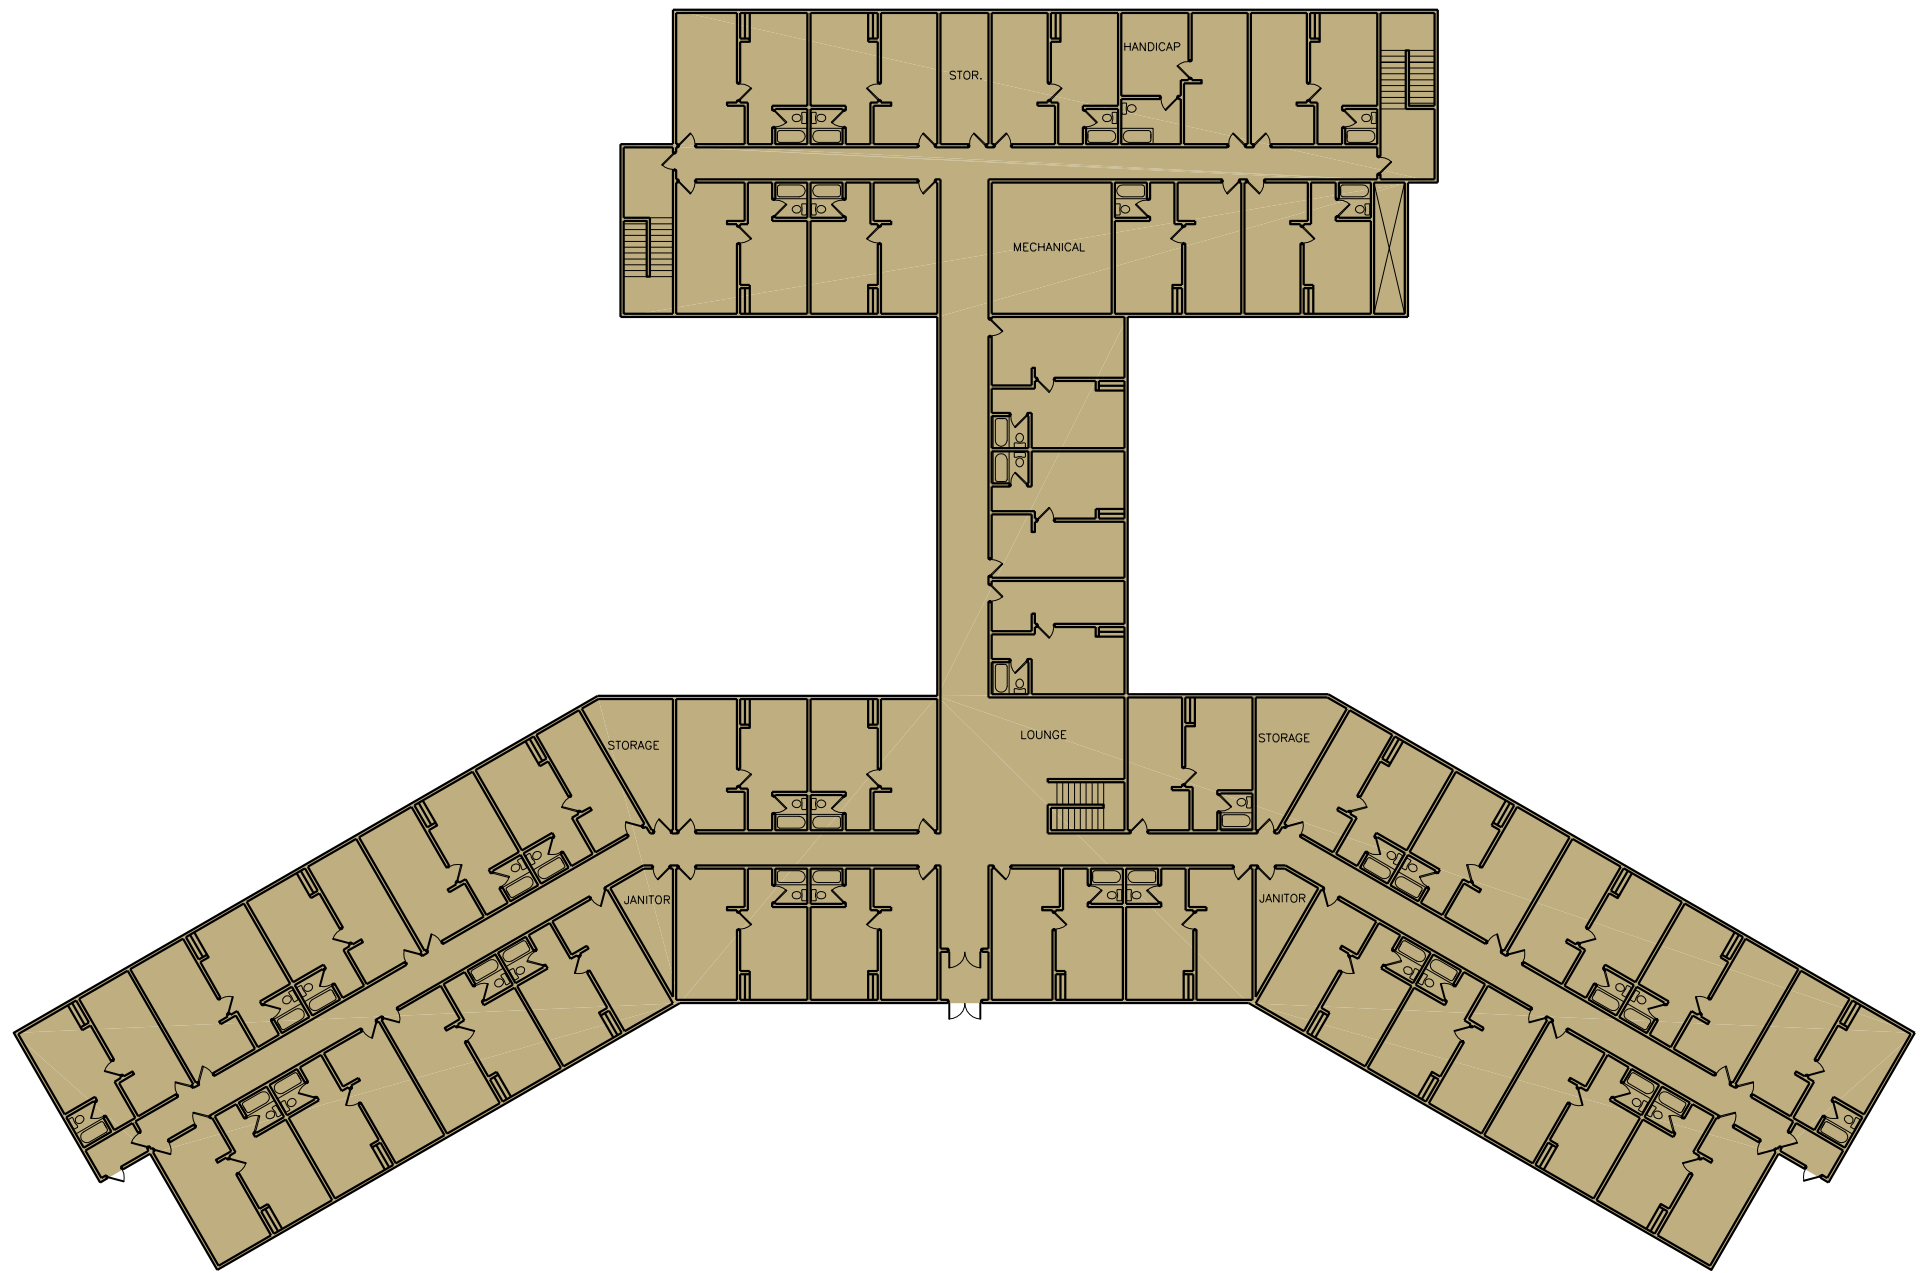


Second Floor

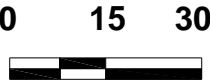


Fort Leonard Wood

Renovation Building Plan
Building 2030

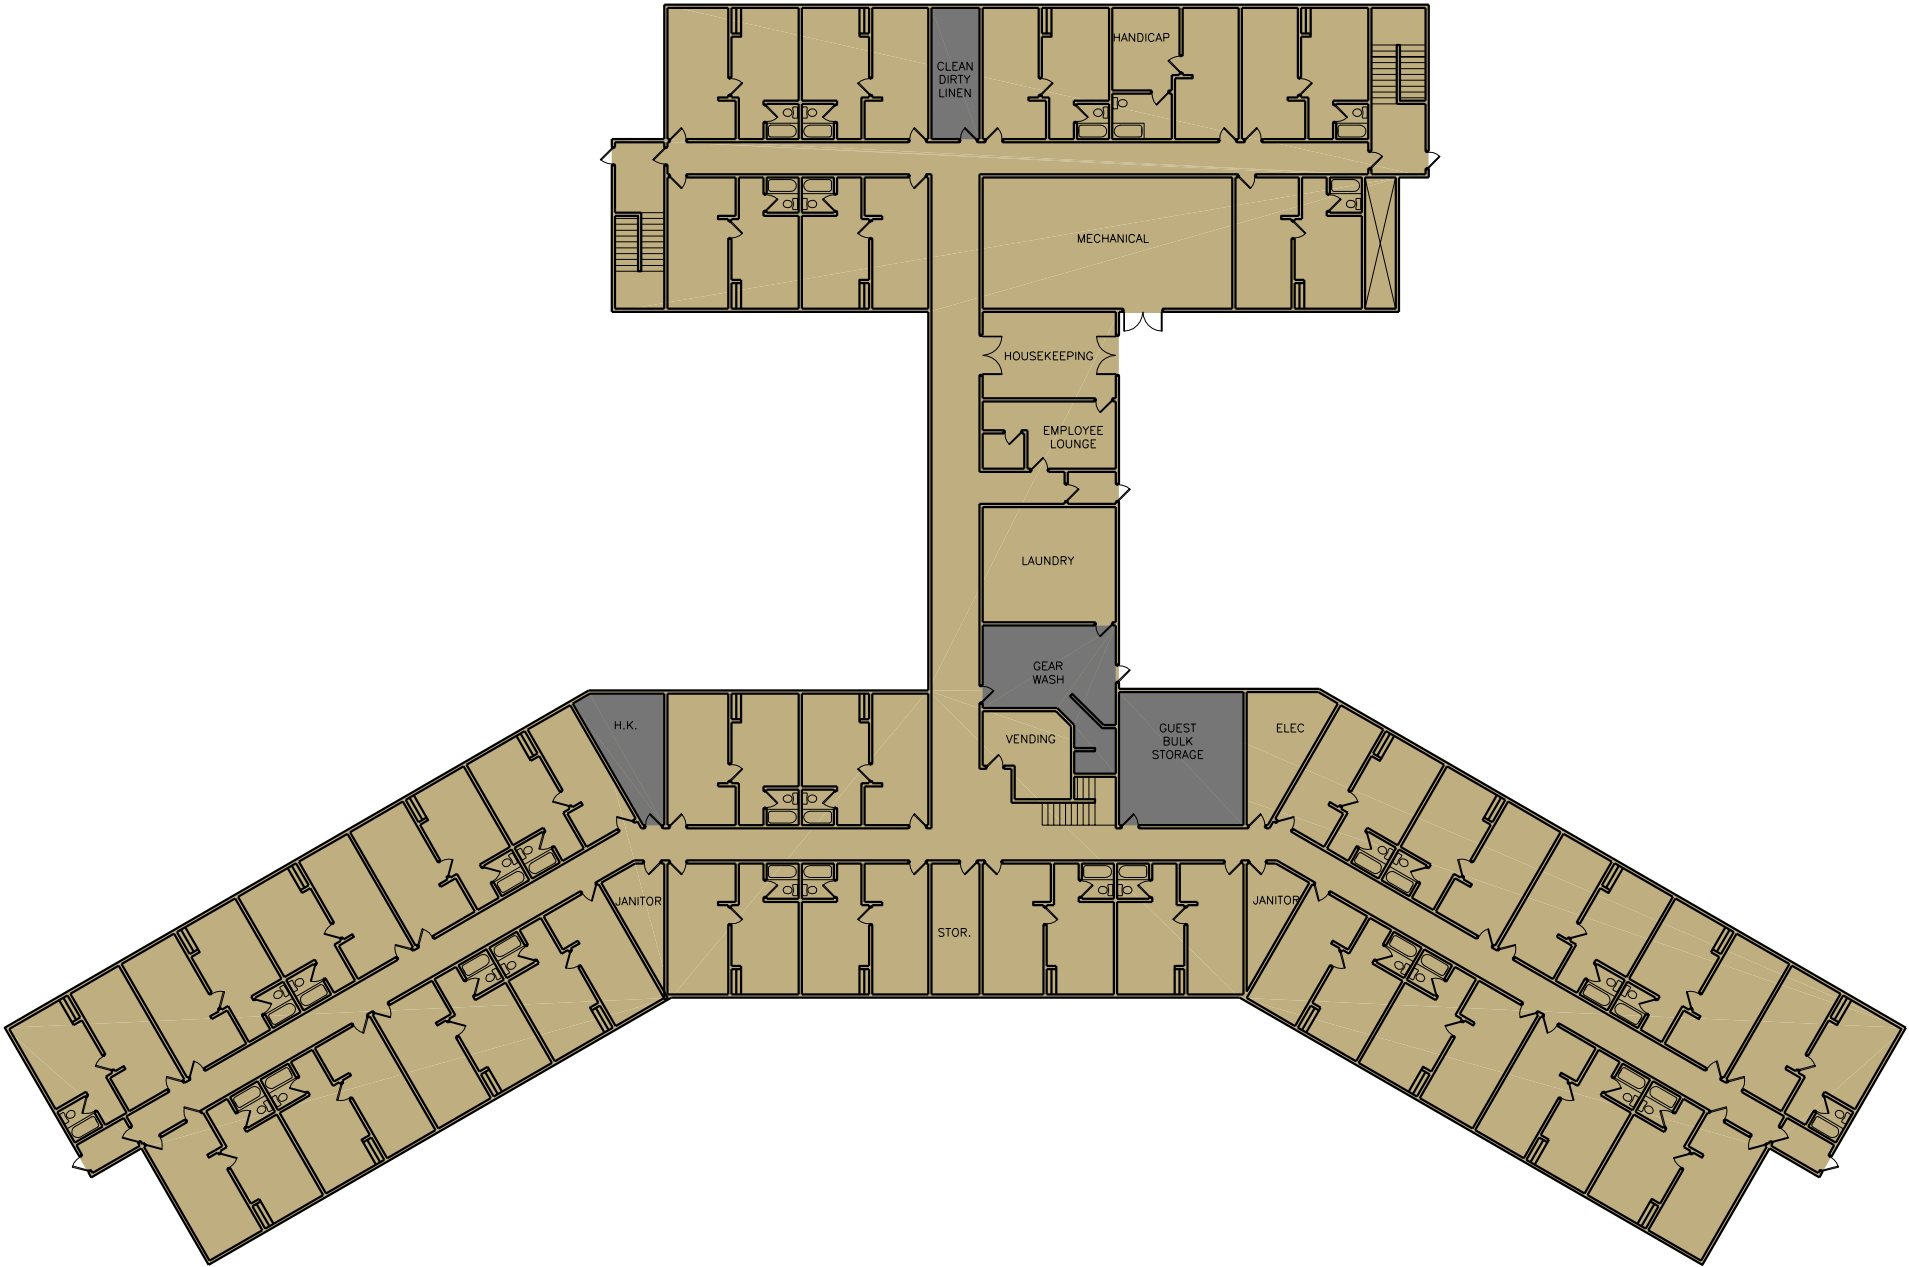

Legend


 Area of renovation.

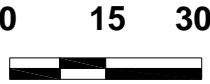

First Floor

Fort Leonard Wood

Renovation Building Plan
Building 2030

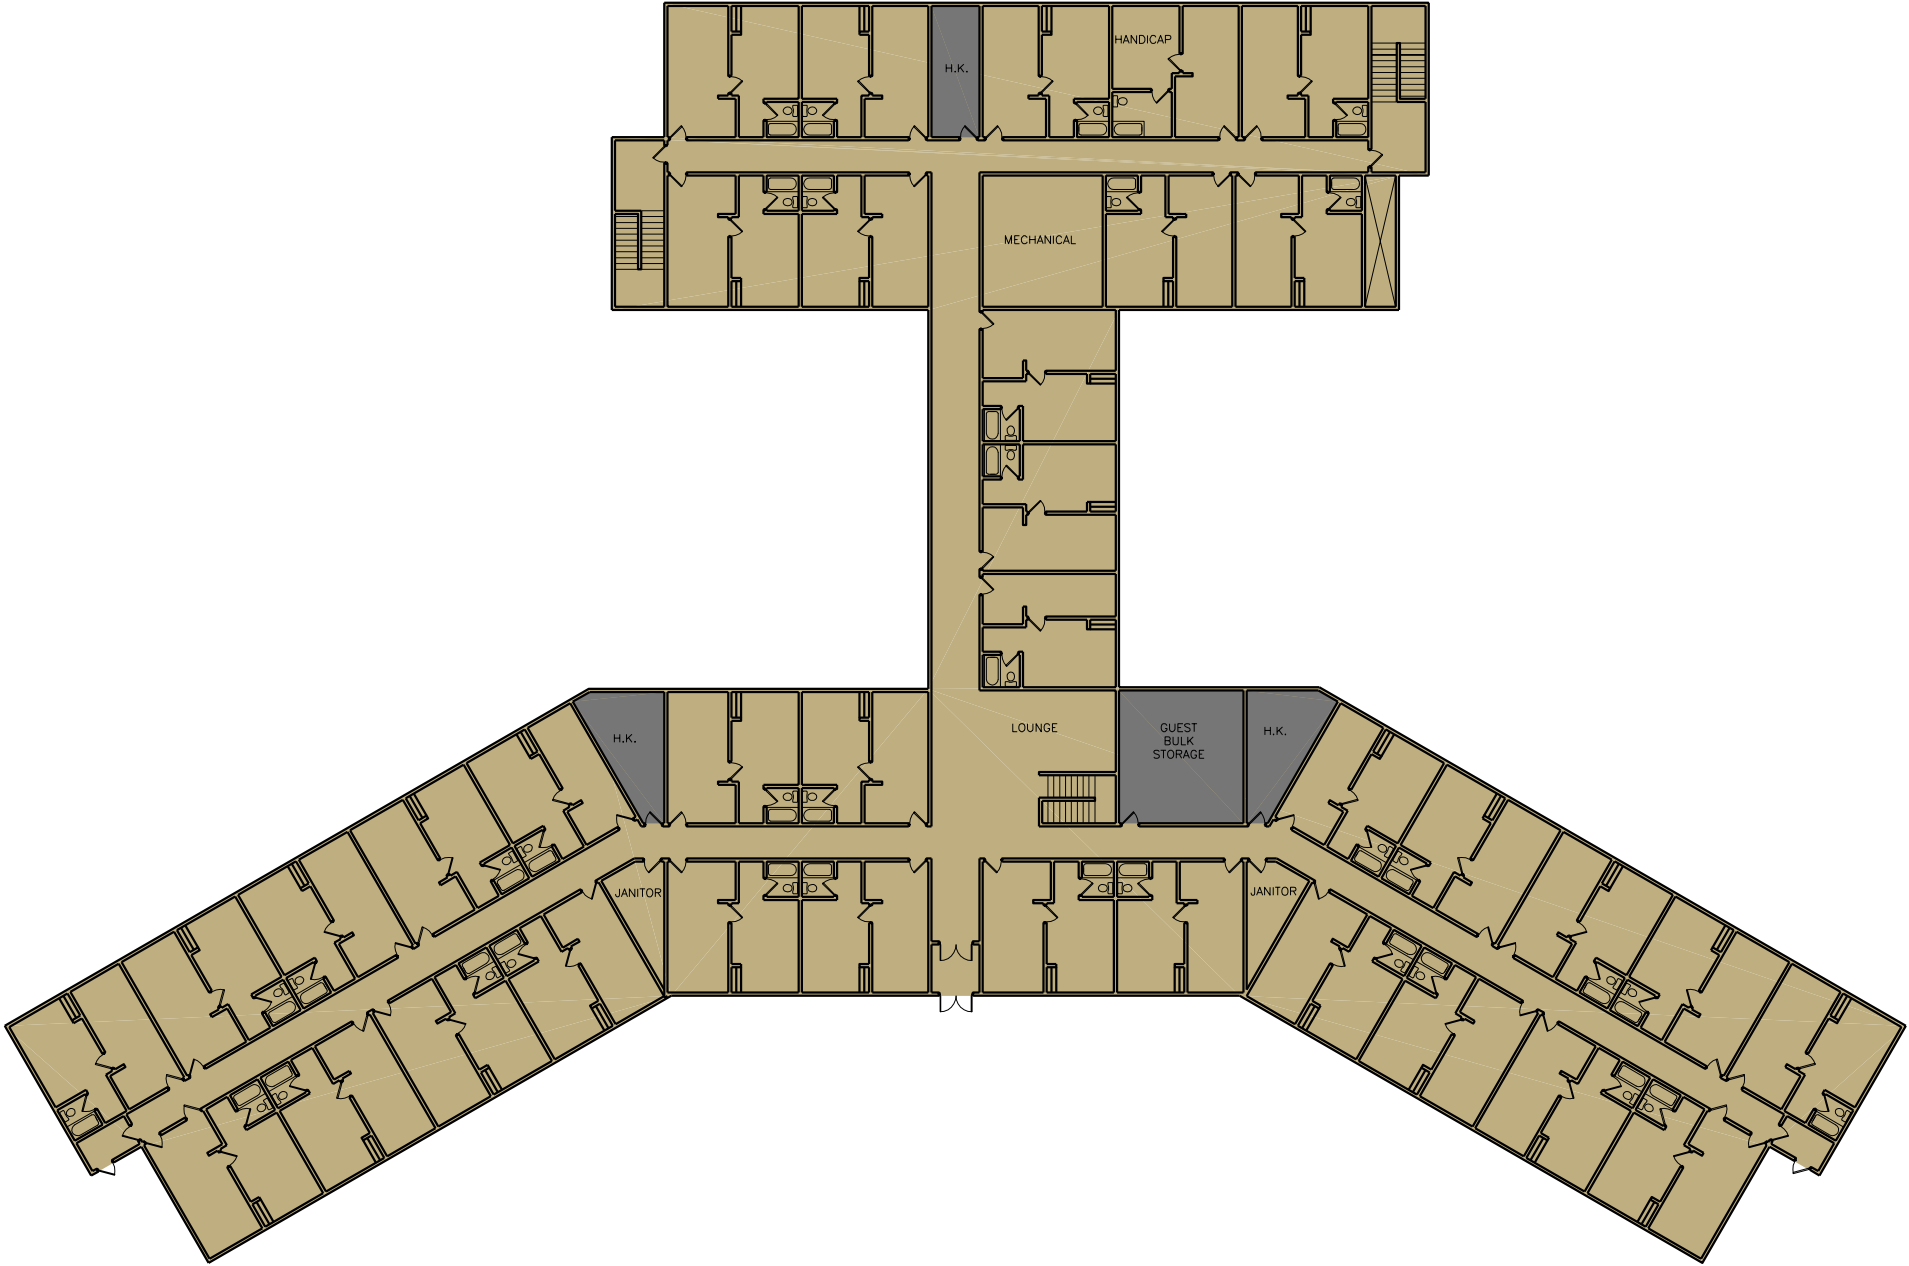

Legend


Area of renovation.



Second Floor

Fort Leonard Wood

Existing Building Plan
Building 2040

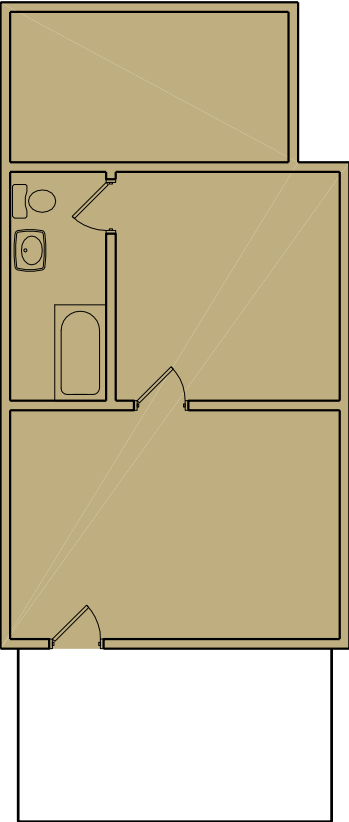


First Floor




Fort Leonard Wood

Existing Building Plan
Building 2041

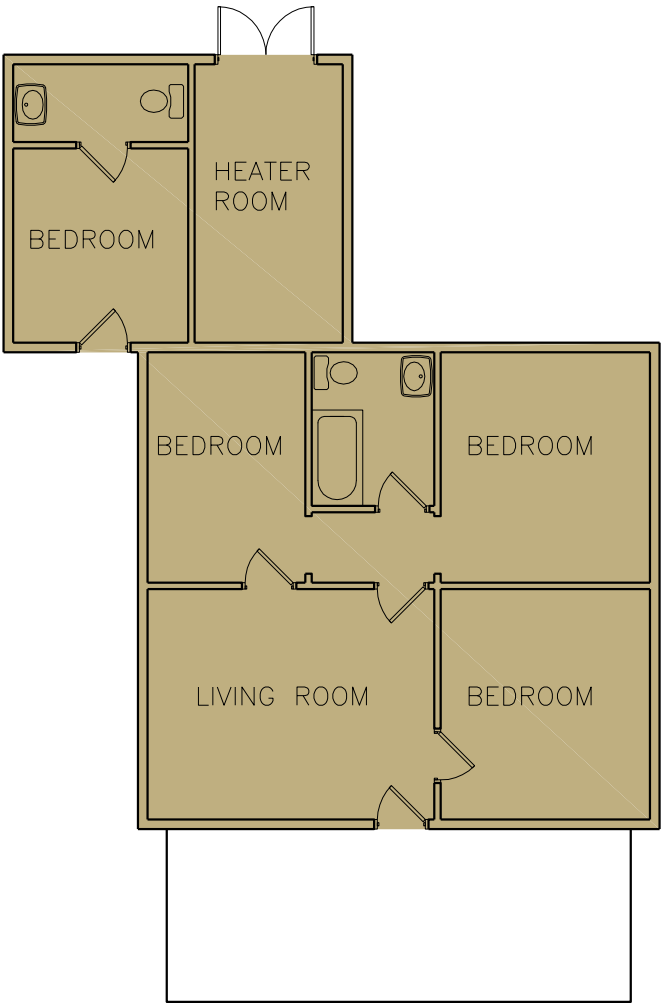


First Floor

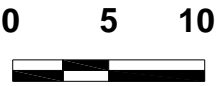


Fort Leonard Wood

Existing Building Plan
Building 2042

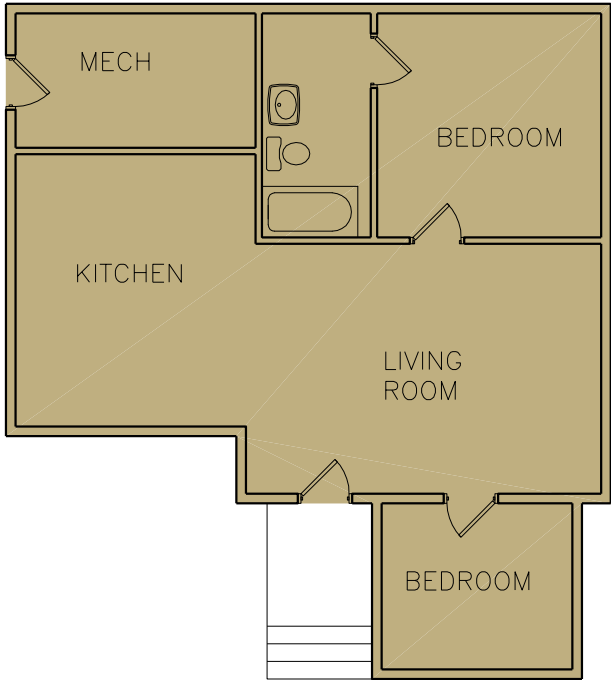


First Floor

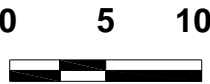


Fort Leonard Wood

Existing Building Plan
Building 2043

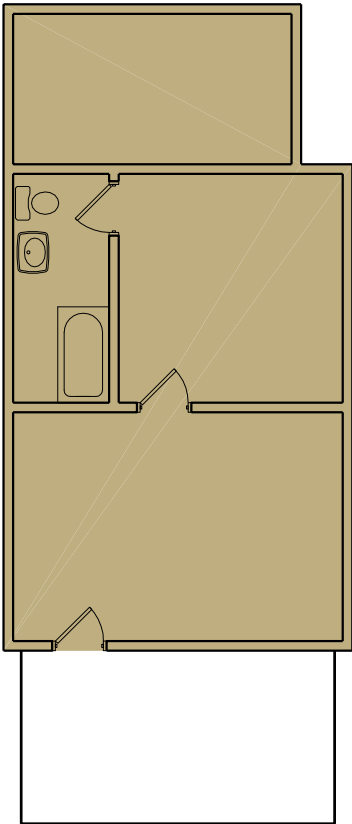


First Floor

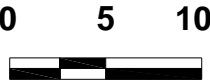

Fort Leonard Wood

Existing Building Plan
Building 3211

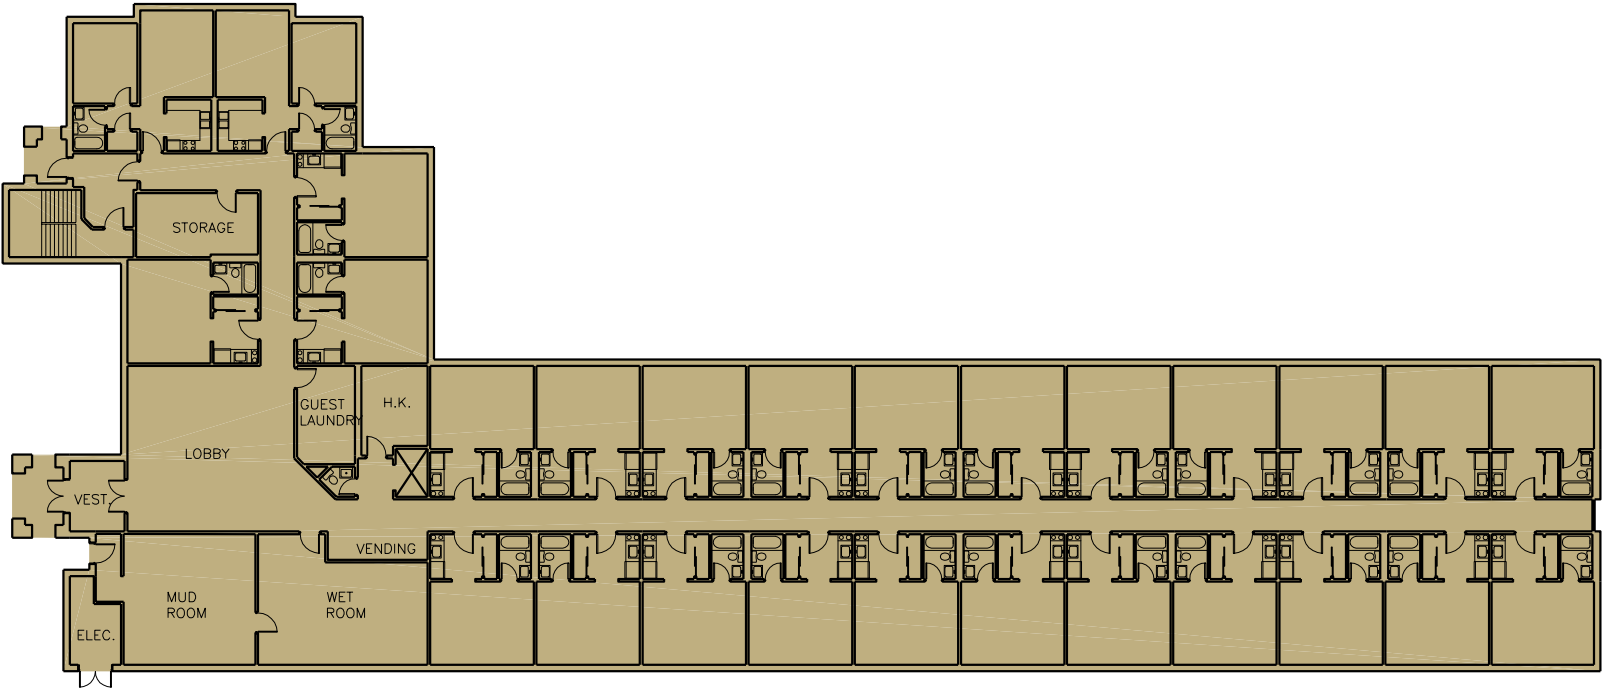


0 15 30



First Floor Plan

Fort Leonard Wood

Existing Building Plan
Building 3211

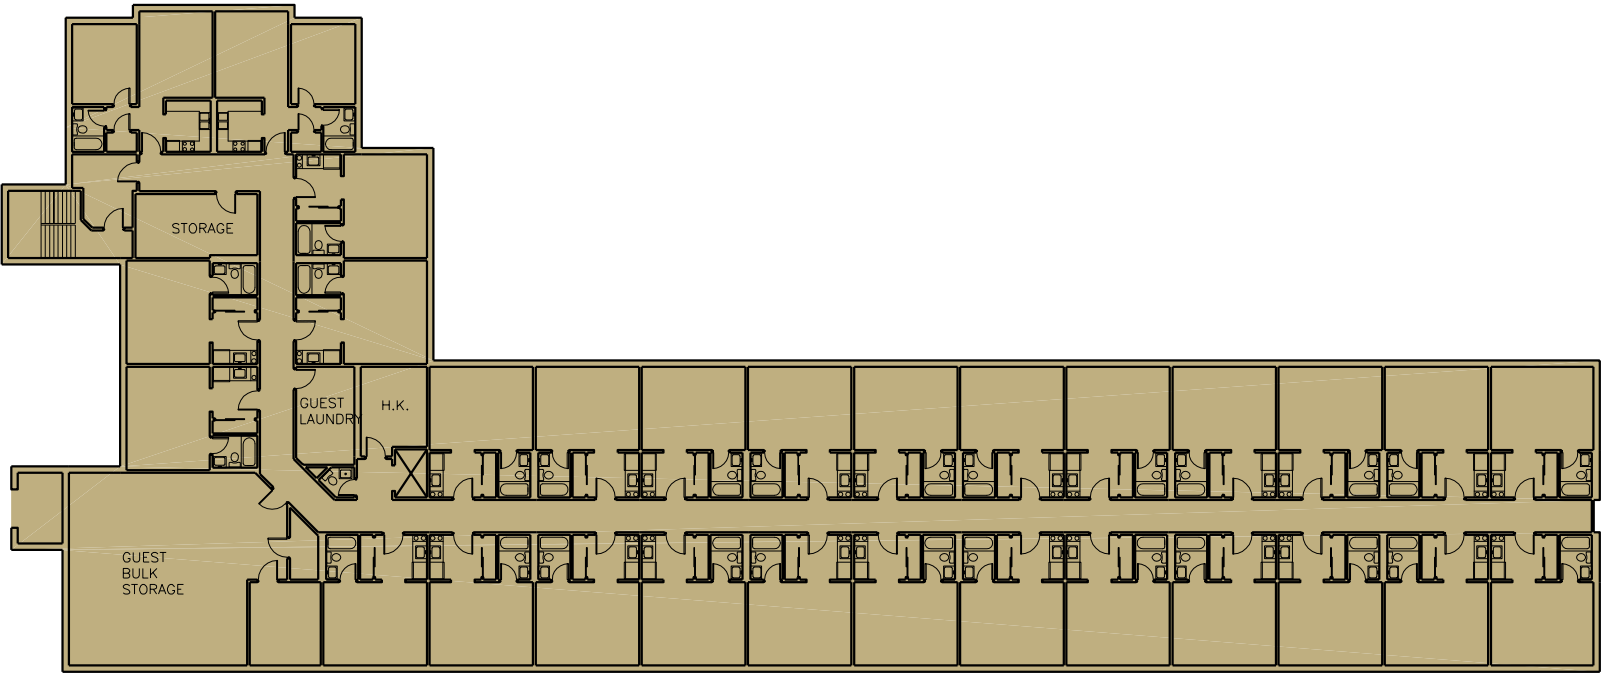


0 15 30



Second Floor Plan

Fort Leonard Wood

Existing Building Plan
Building 3211

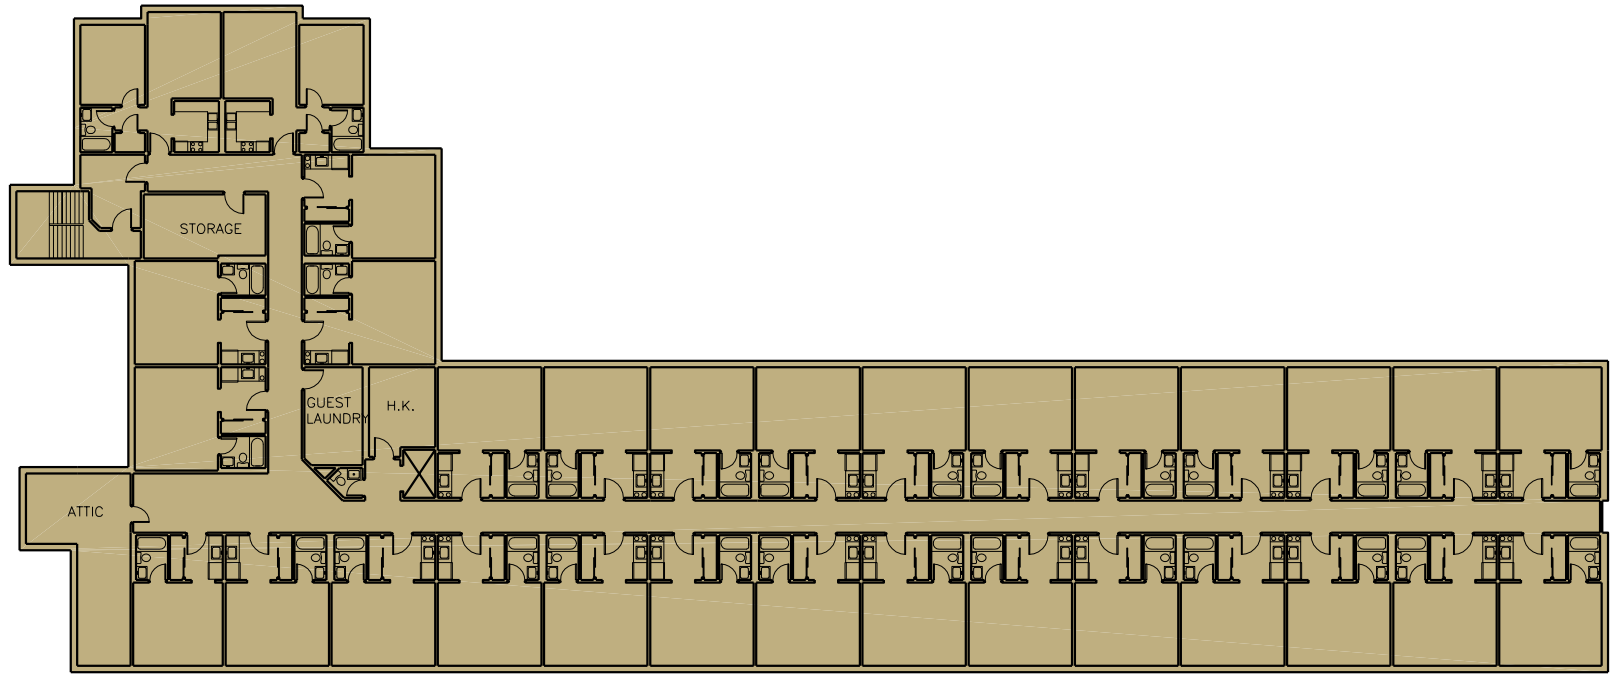


0 15 30



Third Floor Plan

Fort Leonard Wood

Renovation Building Plan
Building 3211

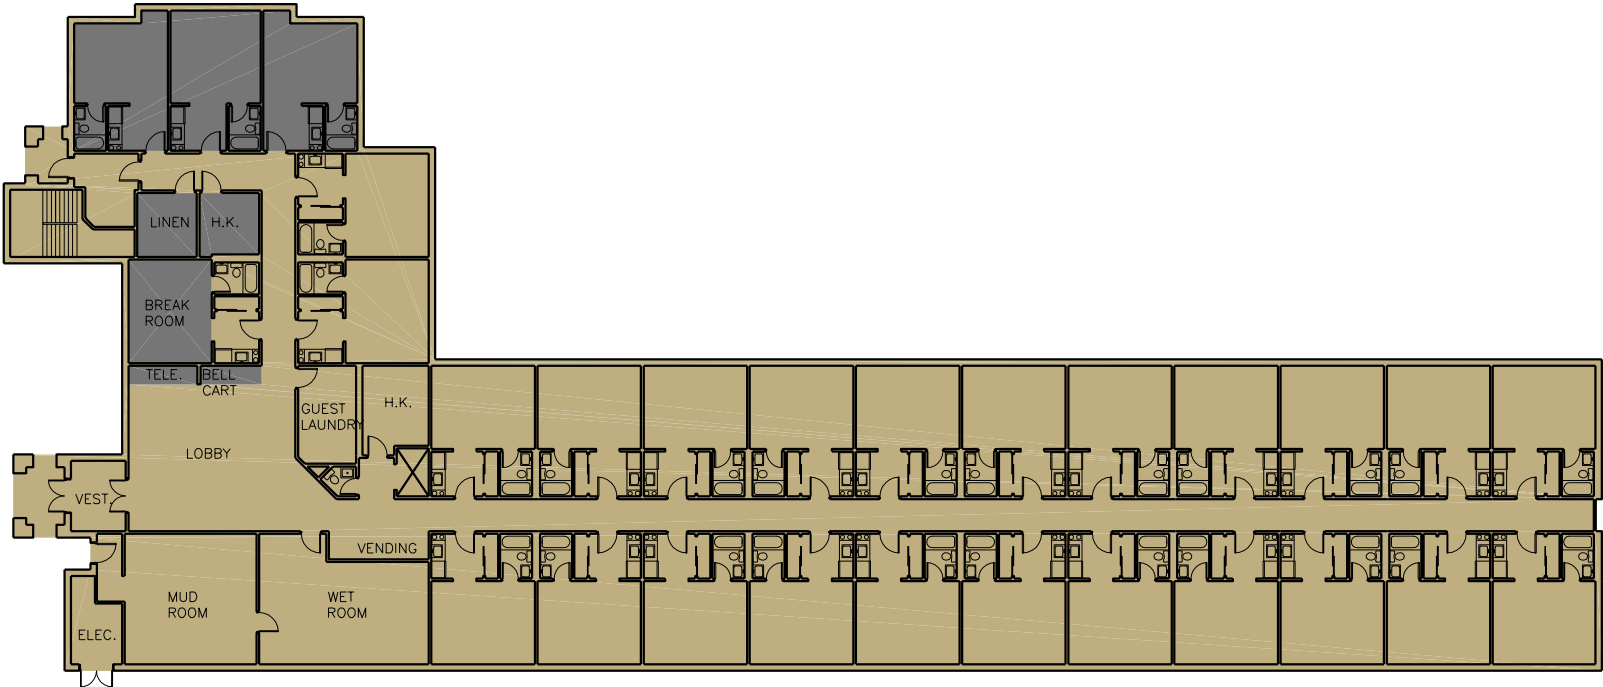

Legend

 Area of renovation.


0 15 30



First Floor Plan

Fort Leonard Wood

Renovation Building Plan
Building 3211

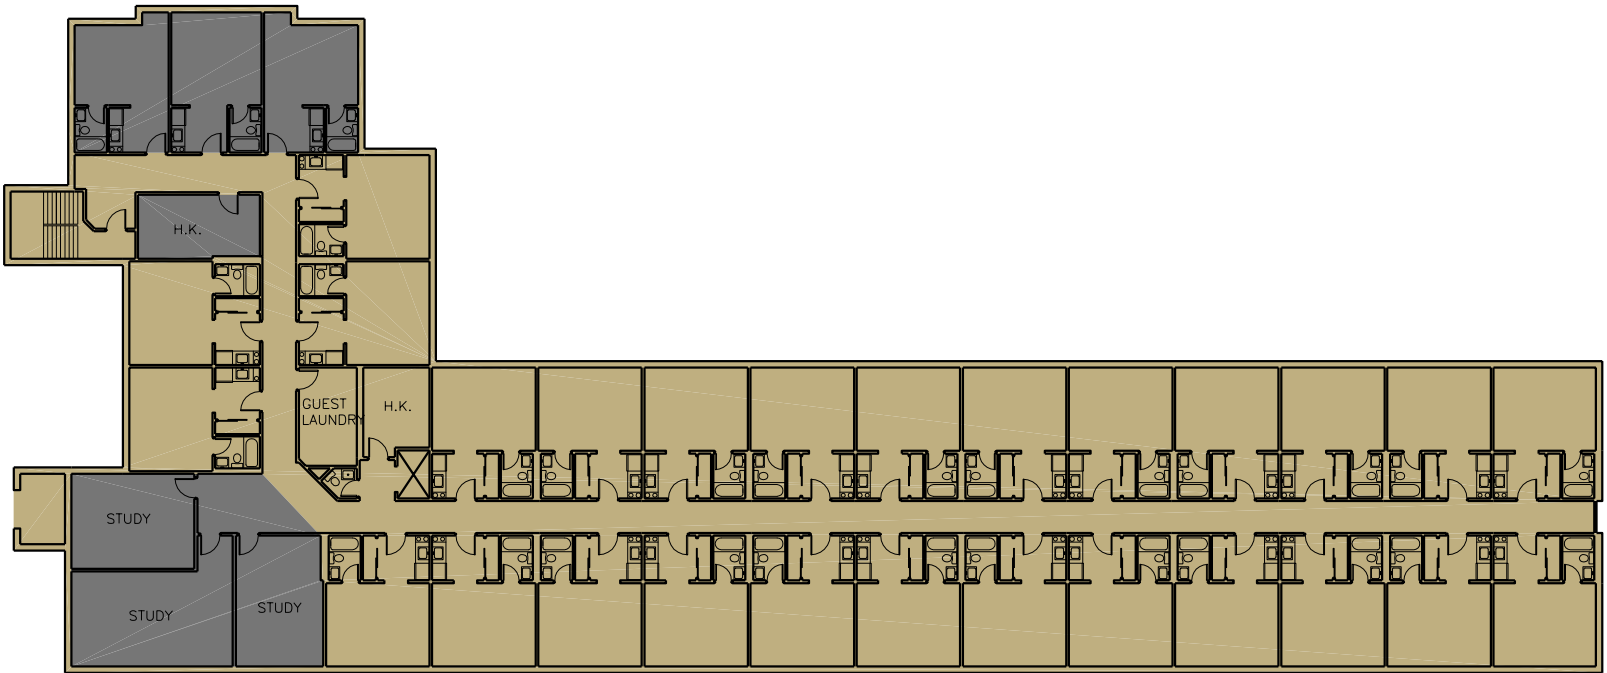

Legend

 Area of renovation.


0 15 30



Second Floor Plan


Fort Leonard Wood

Renovation Building Plan
Building 3211

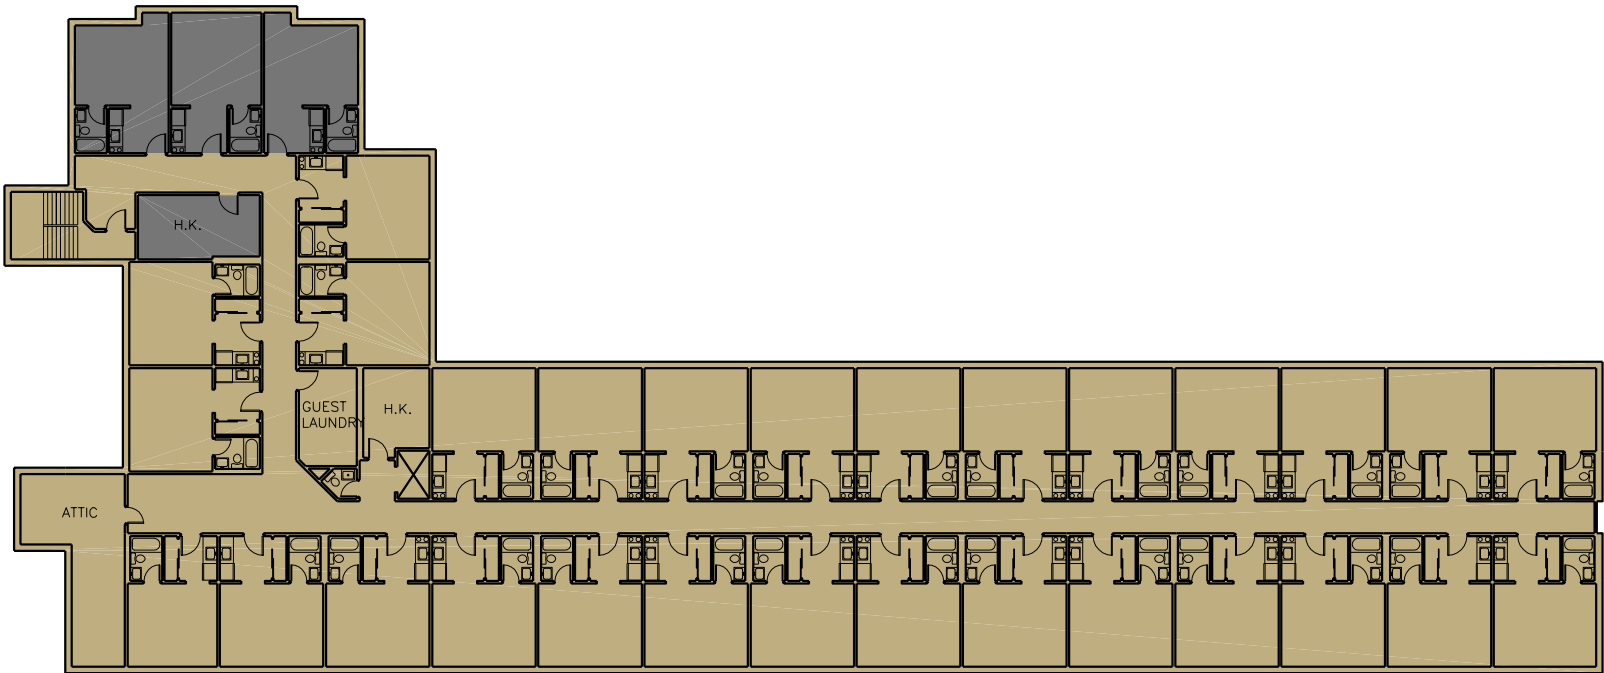

Legend



 Area of renovation.

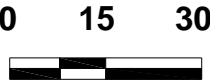

Third Floor Plan

Fort Leonard Wood


Existing Building Plan
Building 3212

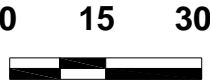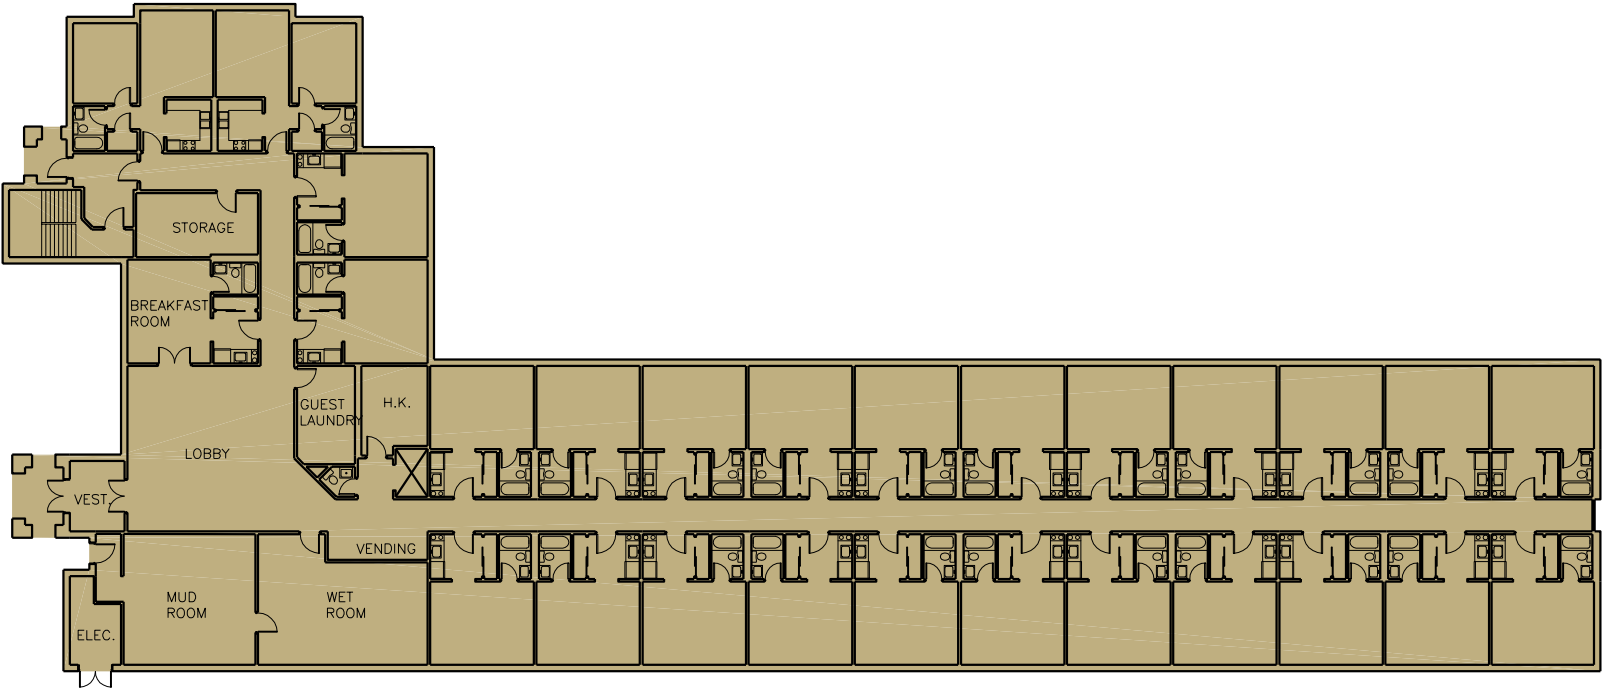

First Floor Plan

Fort Leonard Wood

Existing Building Plan
Building 3212

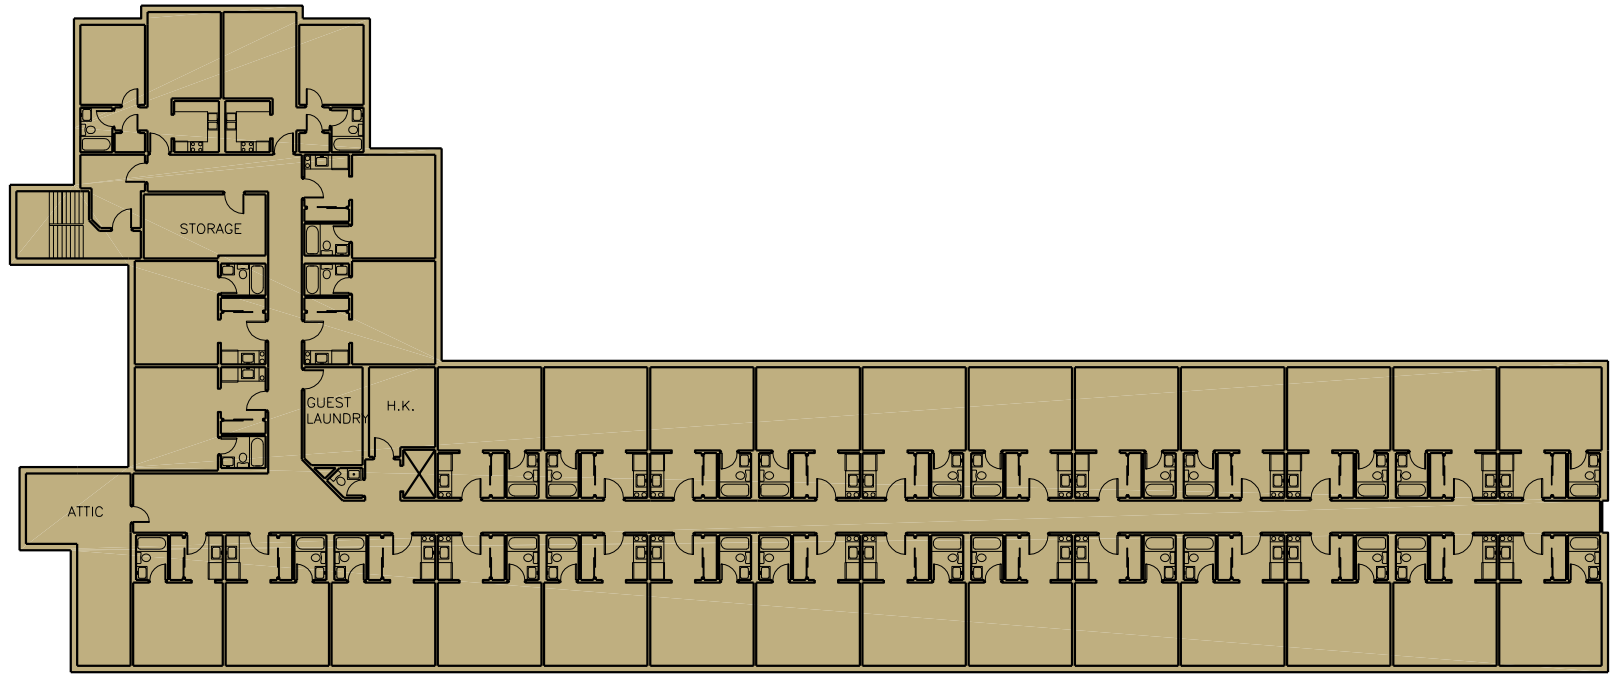


0 15 30



Third Floor Plan

Fort Leonard Wood

Existing Building Plan
Building 3212

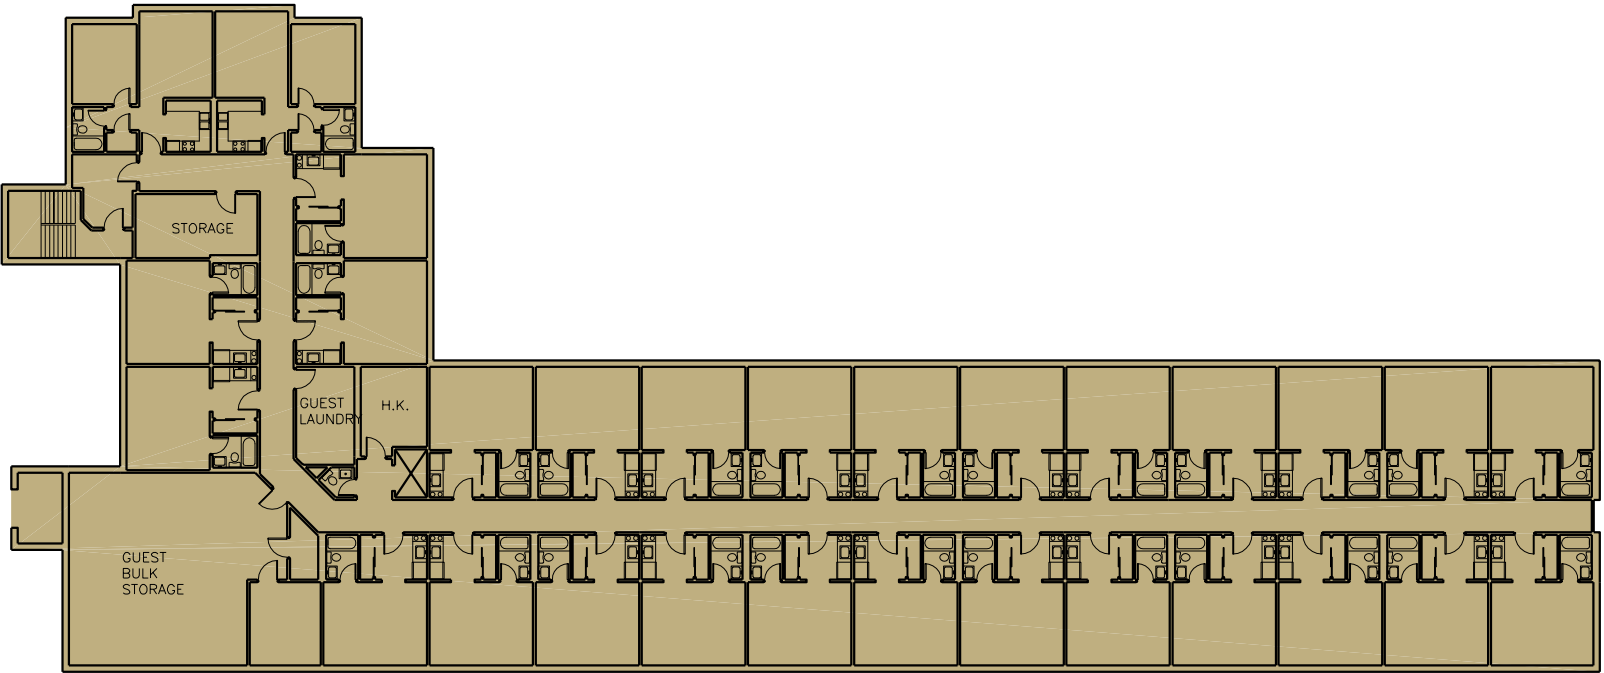


0 15 30



Second Floor Plan


Fort Leonard Wood

Renovation Building Plan
Building 3212

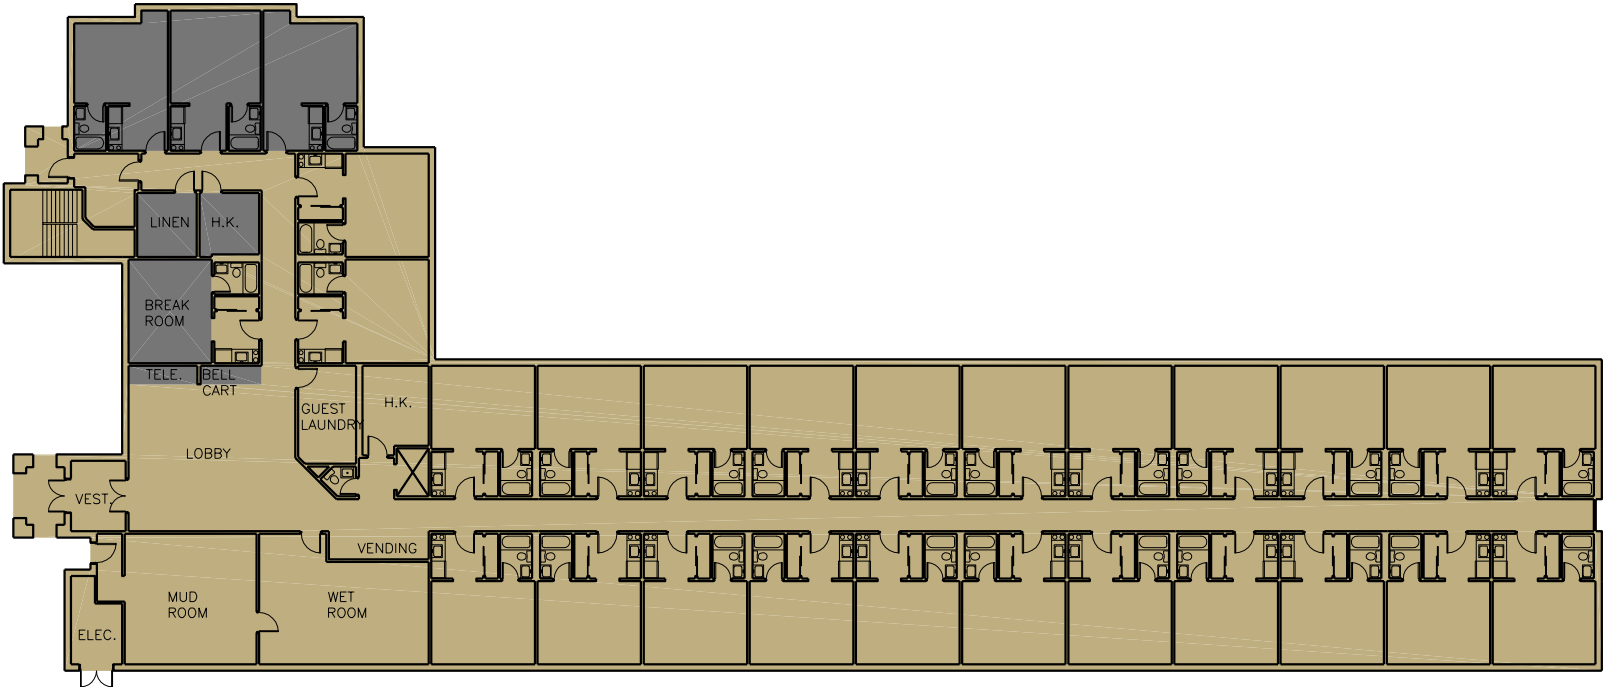

Legend


 Area of renovation.

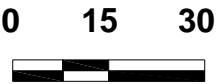

First Floor Plan


Fort Leonard Wood

Renovation Building Plan
Building 3212

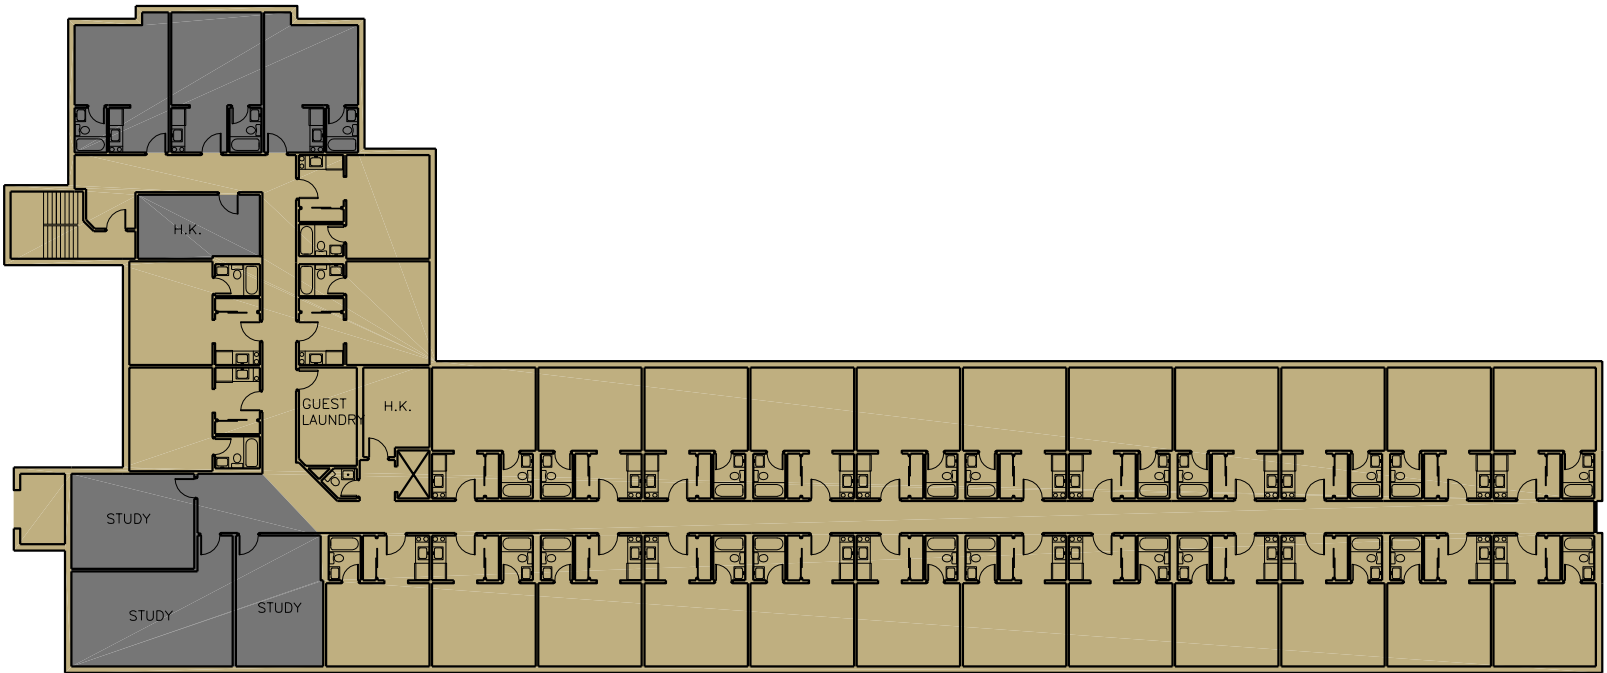

Legend


 Area of renovation.

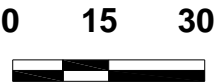

Second Floor Plan

Fort Leonard Wood

Renovation Building Plan
Building 3212

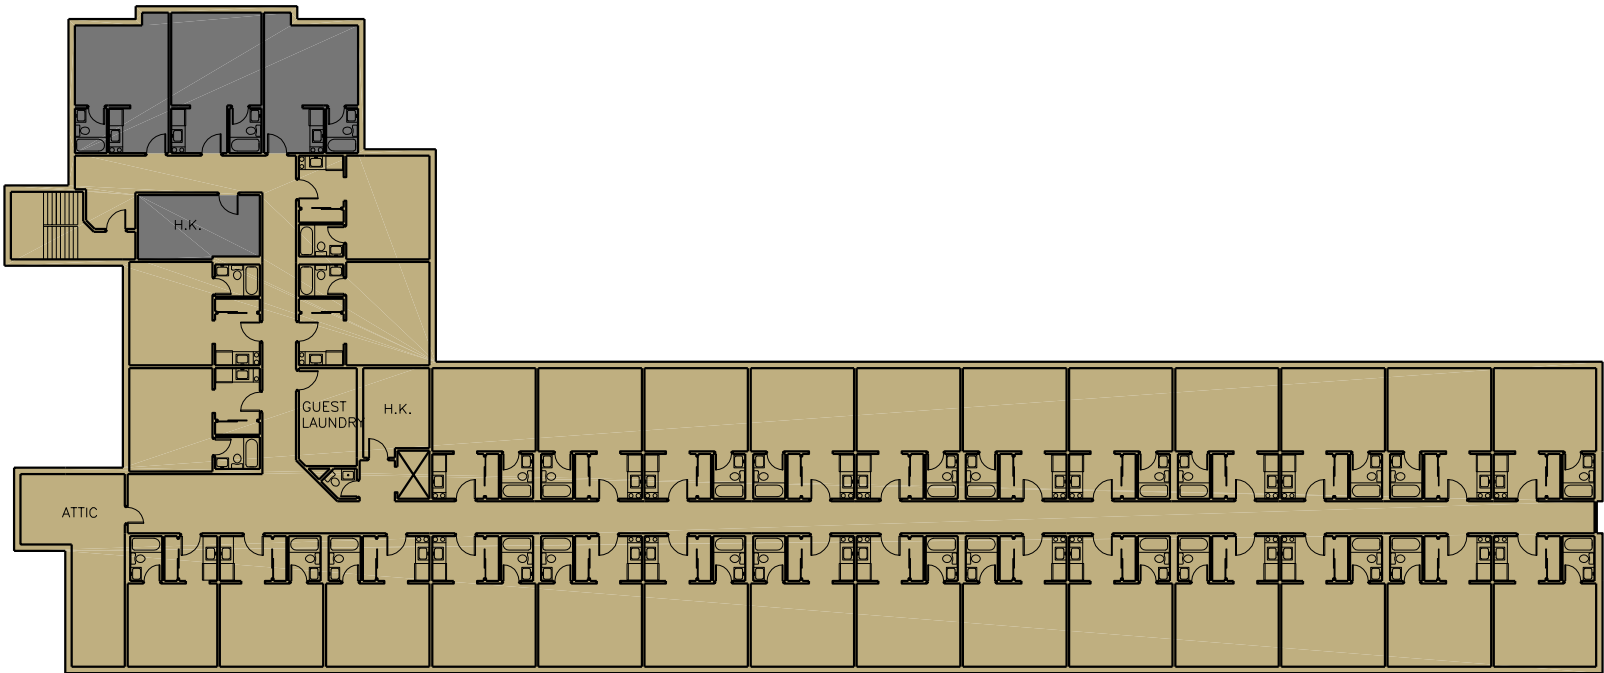

Legend

 Area of renovation.



0 15 30



Third Floor Plan

Fort Leonard Wood


Existing Building Plan
Building 3213

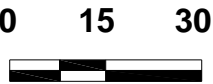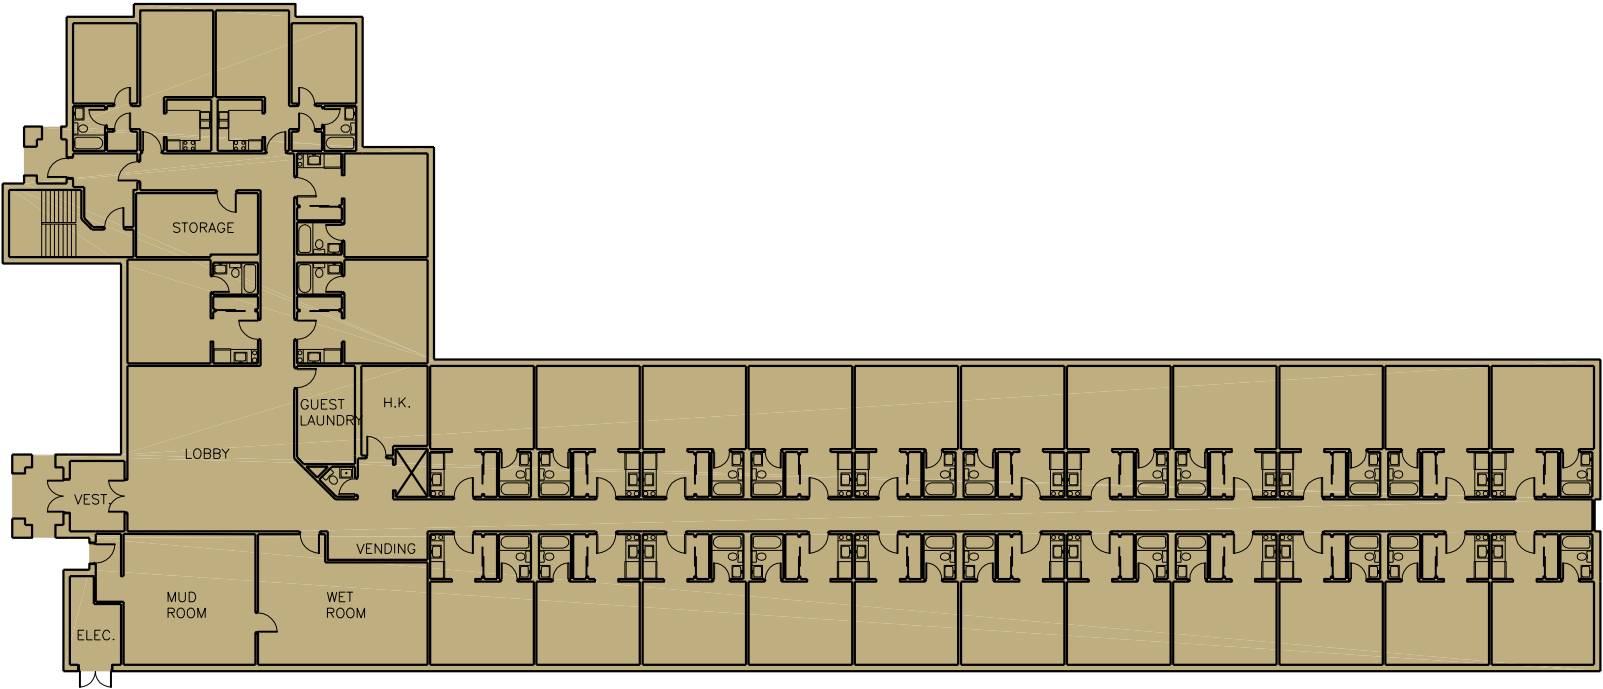

First Floor Plan

Fort Leonard Wood

Existing Building Plan
Building 3213

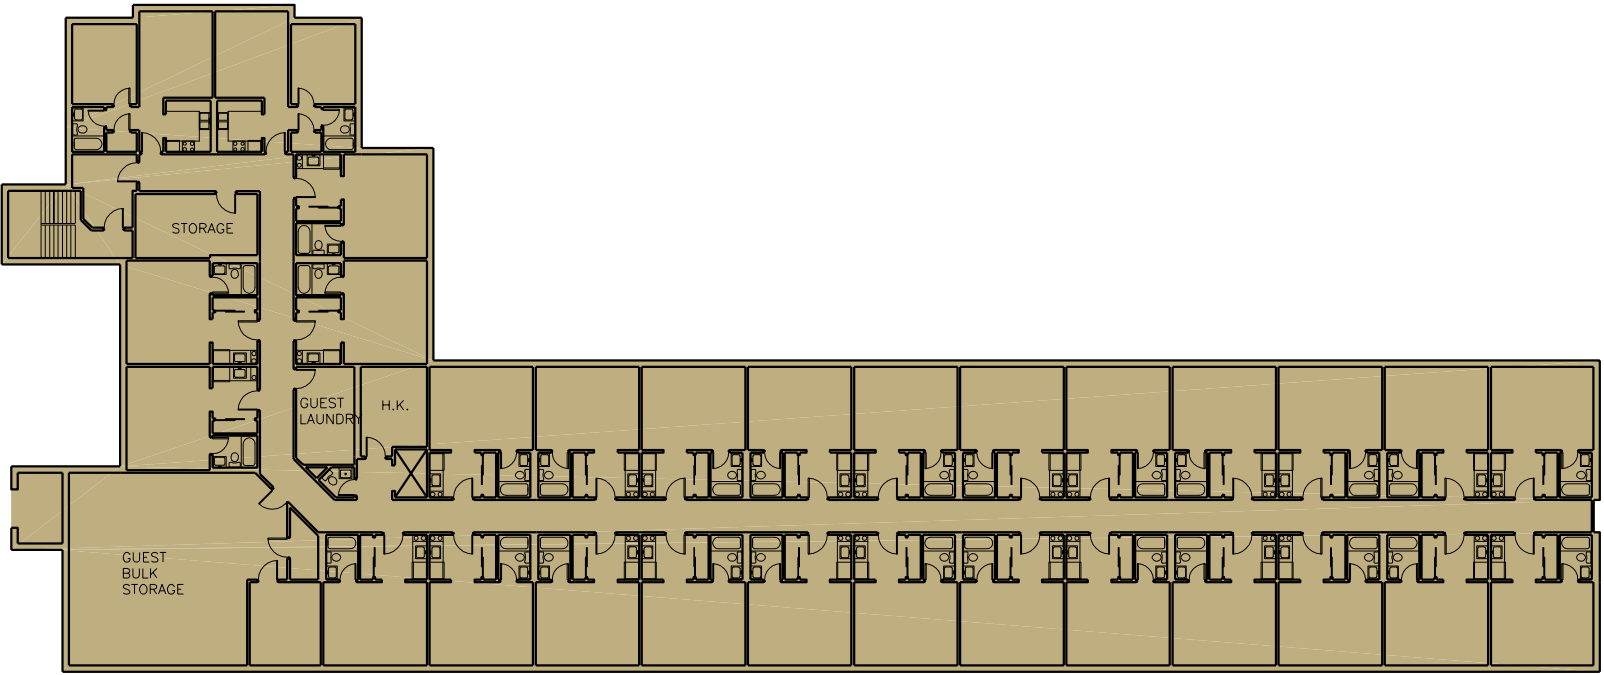



0 15 30



Second Floor Plan

Fort Leonard Wood


Existing Building Plan
Building 3213

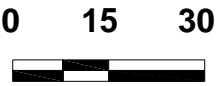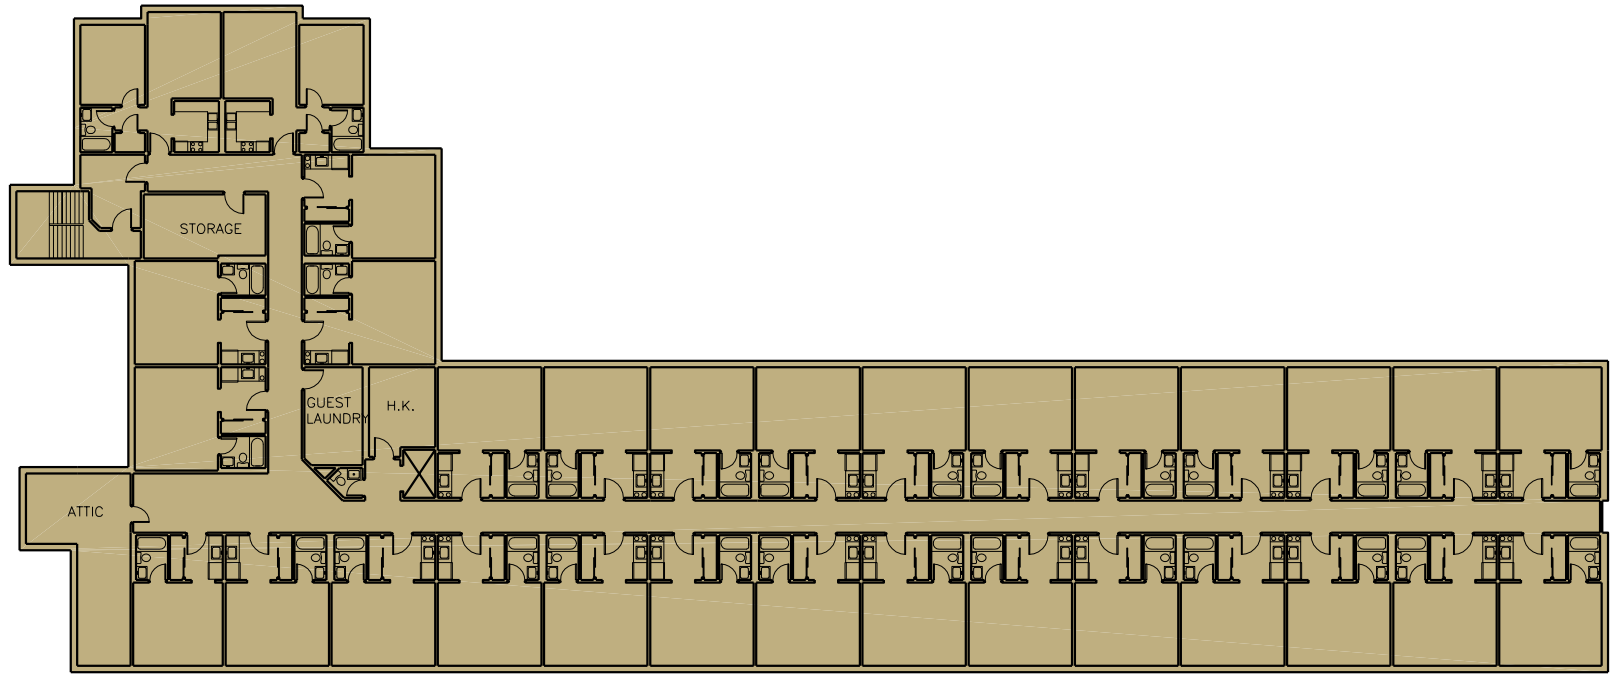

Third Floor Plan


Fort Leonard Wood

Renovation Building Plan
Building 3213

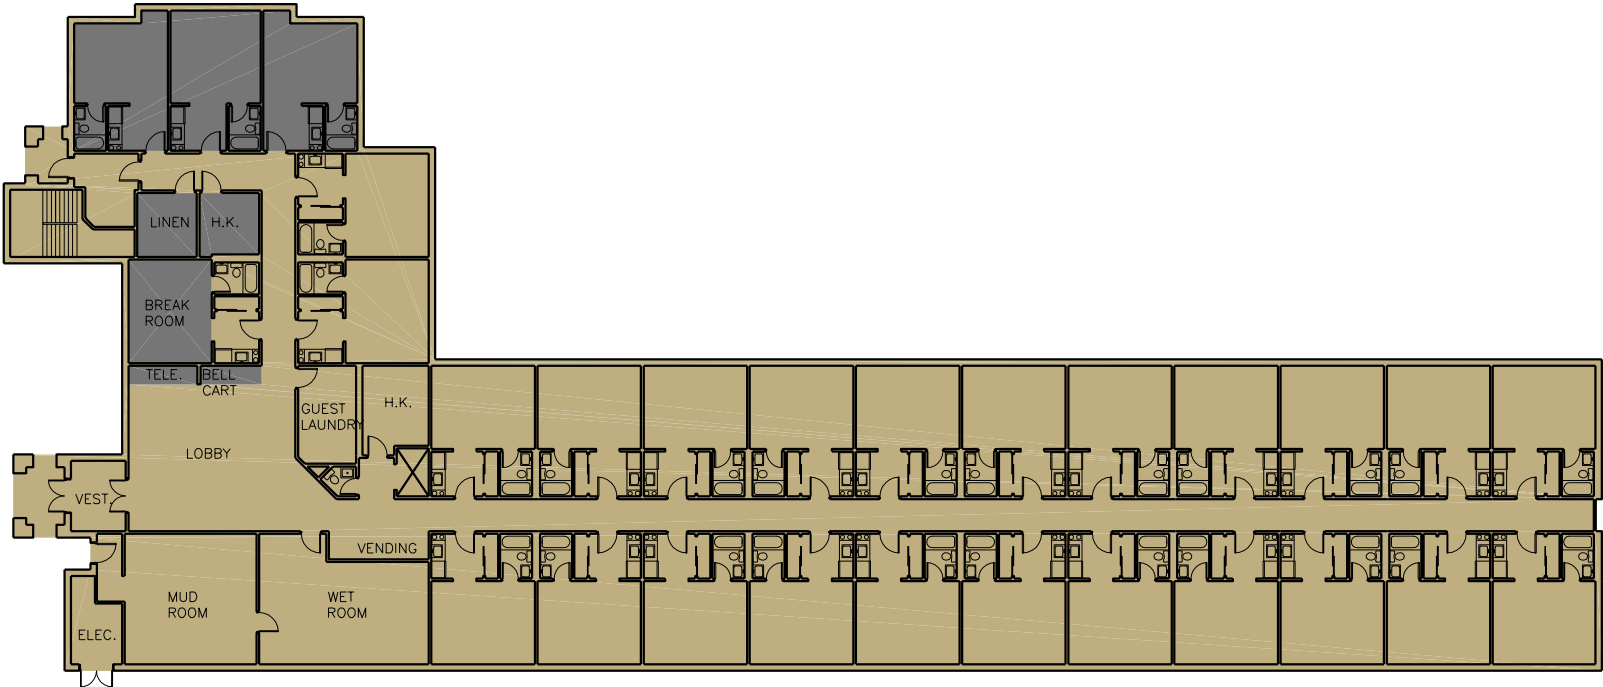

Legend


 Area of renovation.

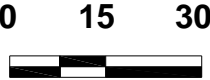

First Floor Plan

Fort Leonard Wood

Renovation Building Plan
Building 3213

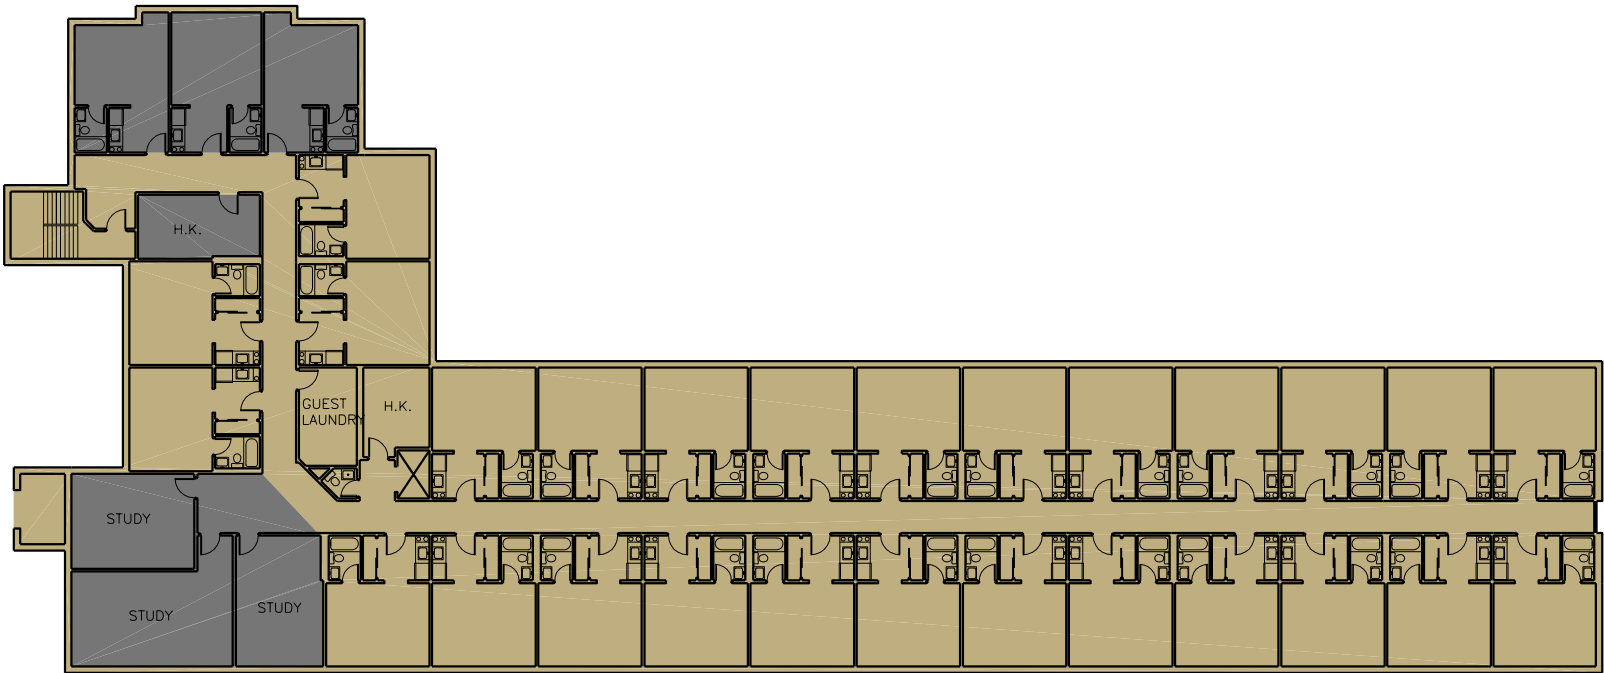

Legend

 Area of renovation.


0 15 30



Second Floor Plan

Fort Leonard Wood

Renovation Building Plan
Building 3213

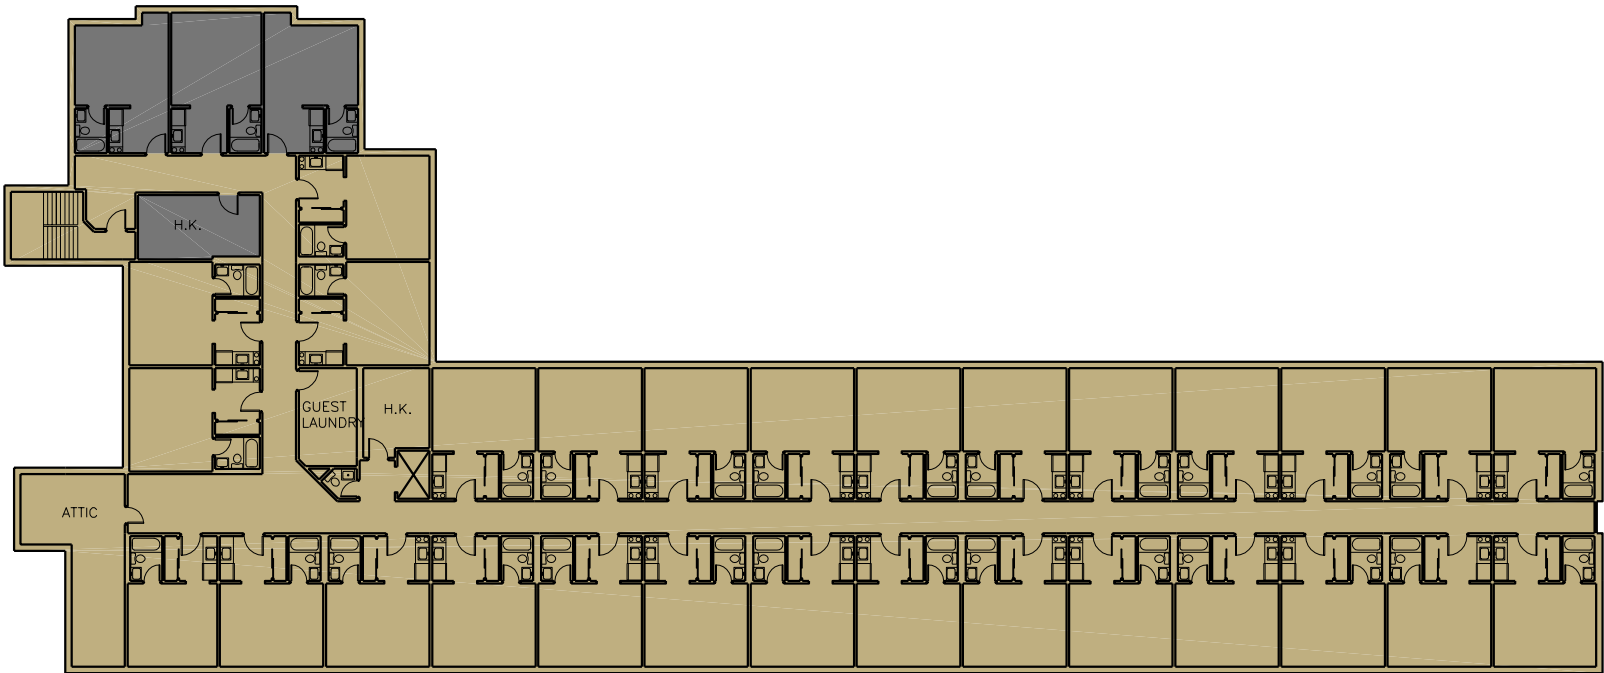

Legend

 Area of renovation.


0 15 30



Third Floor Plan

Fort Leonard Wood

Existing Building Plan
Building 3214

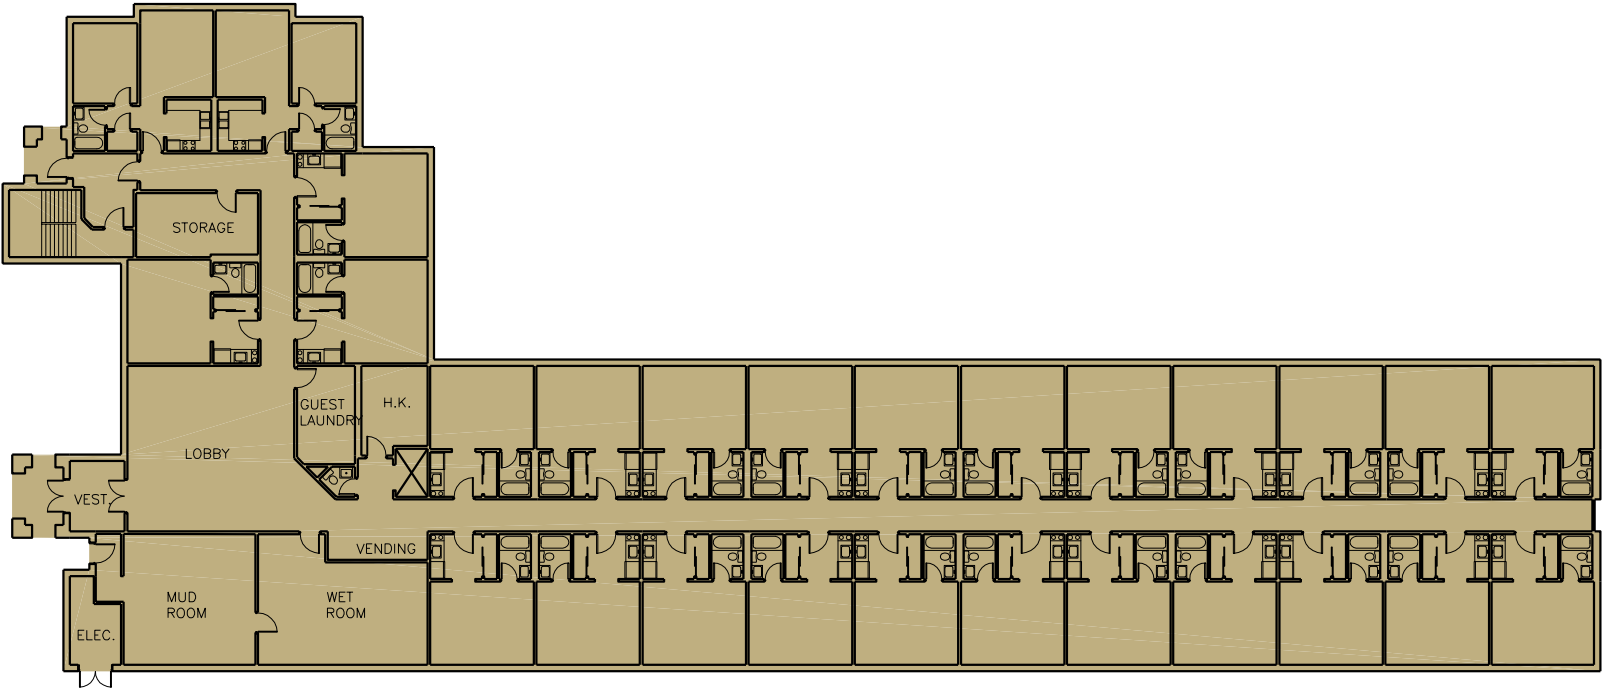


0 15 30



First Floor Plan

Fort Leonard Wood

Existing Building Plan
Building 3214

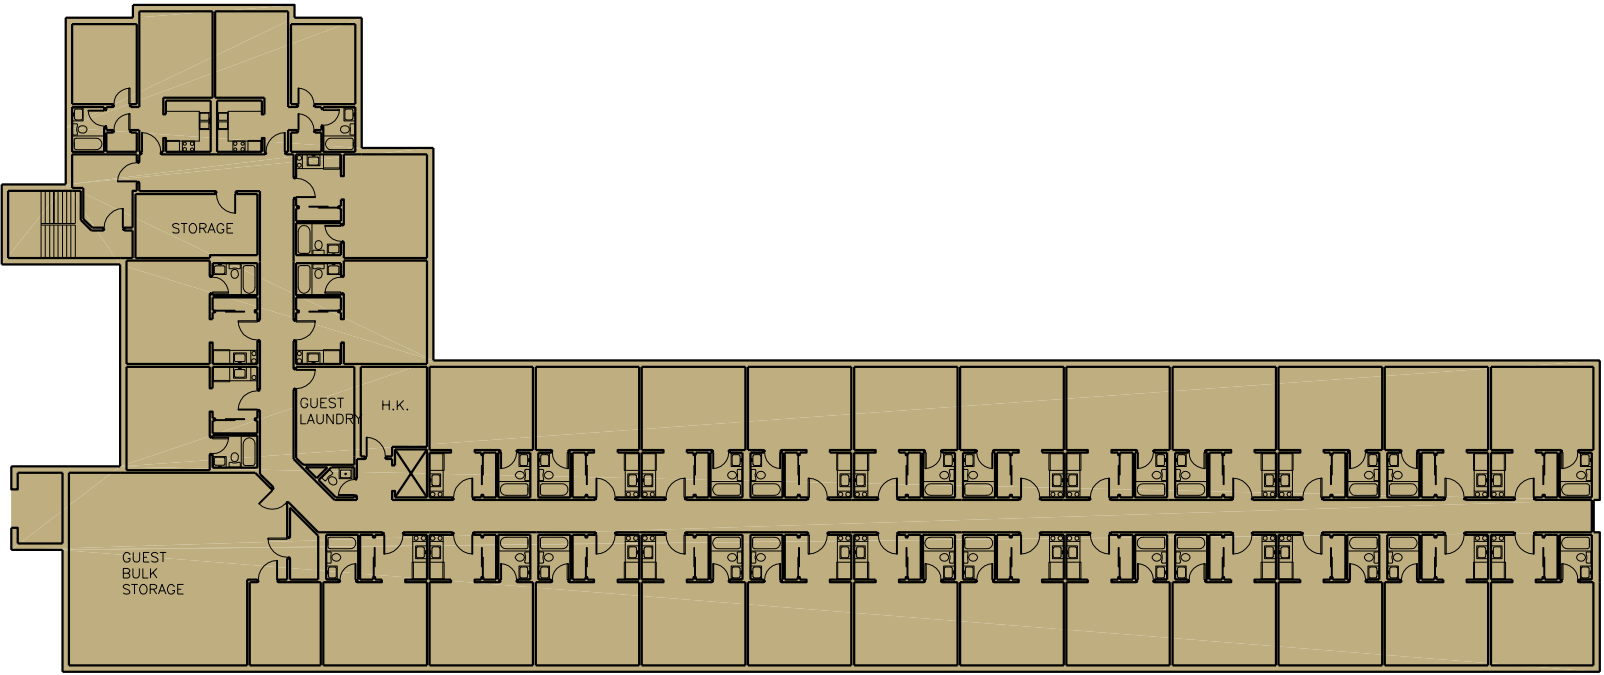


0 15 30



Second Floor Plan

Fort Leonard Wood

Existing Building Plan
Building 3214

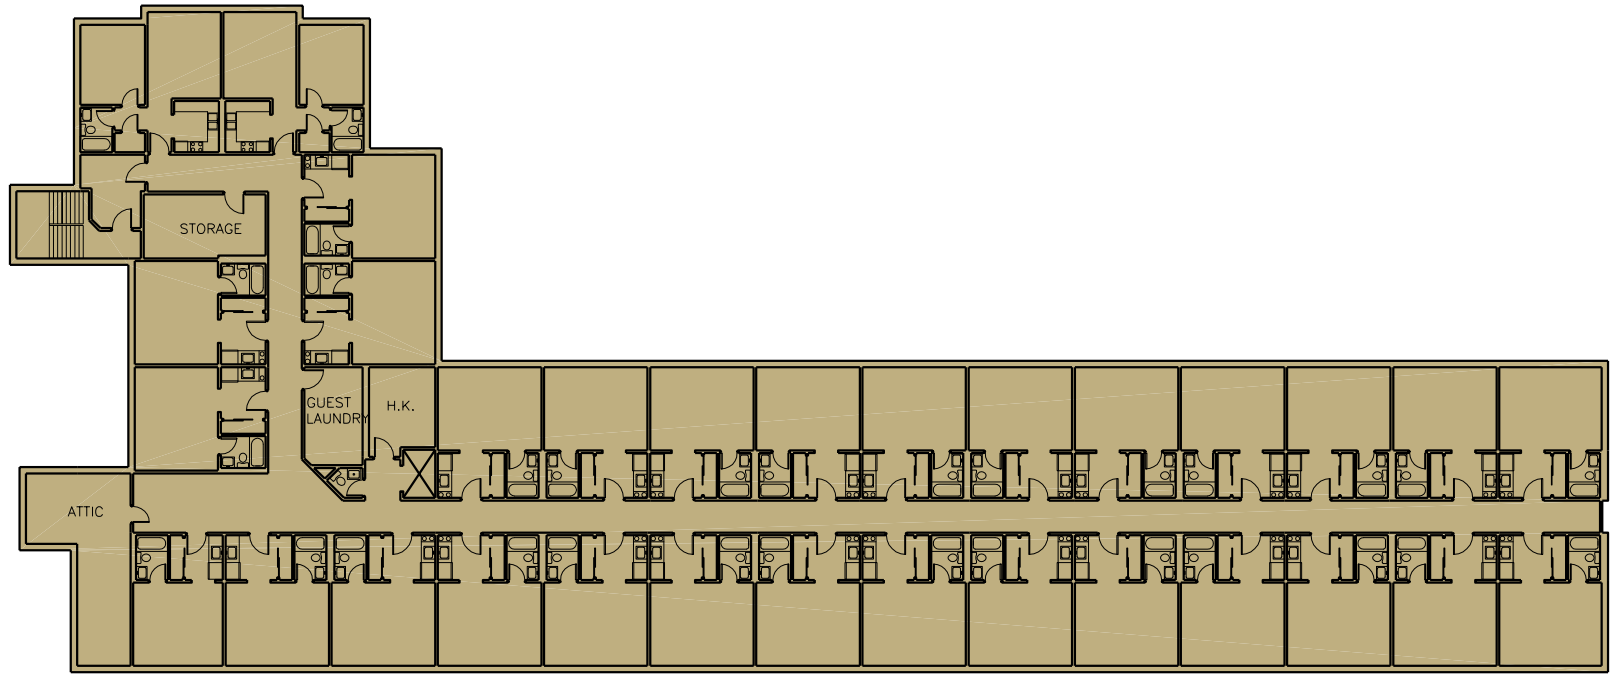


0 15 30



Third Floor Plan


Fort Leonard Wood

Renovation Building Plan
Building 3214

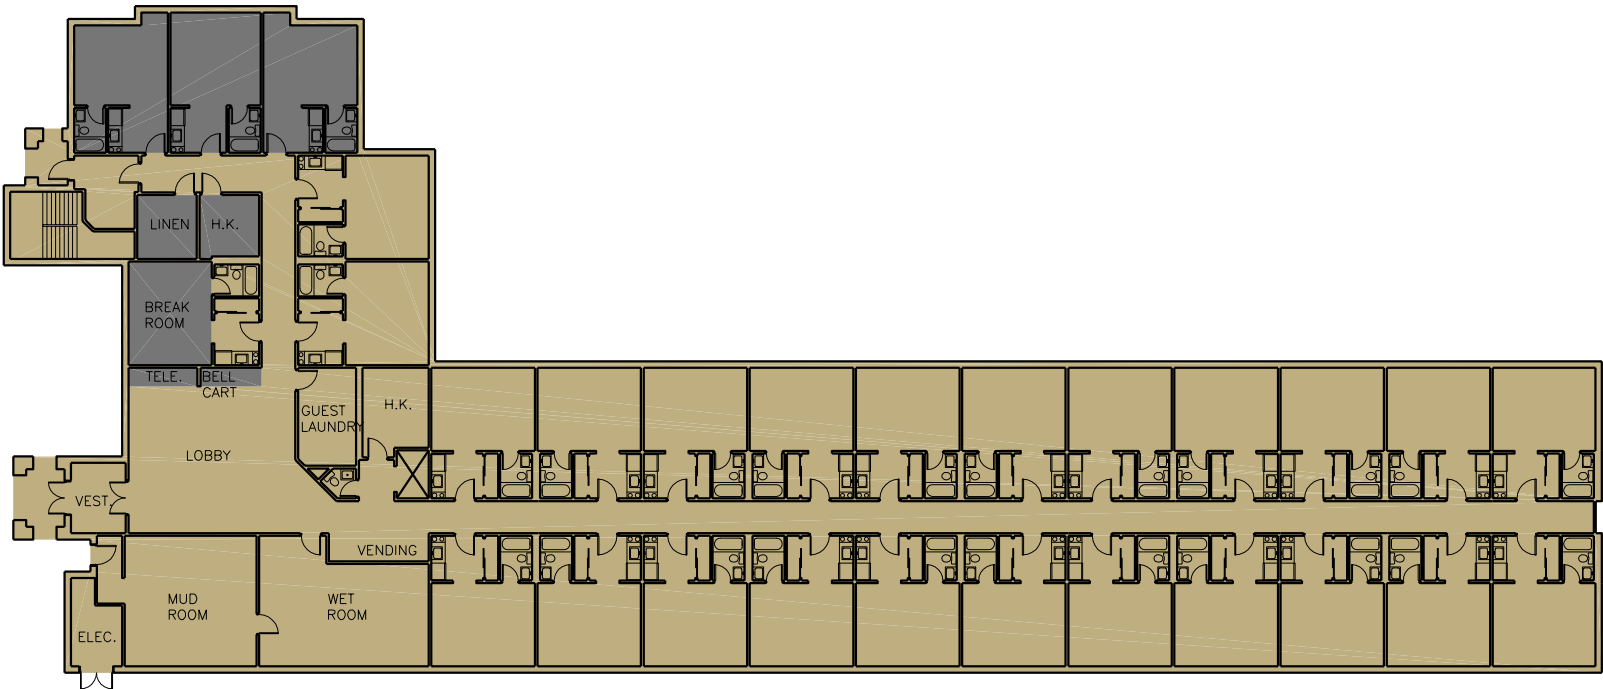

Legend


 Area of renovation.

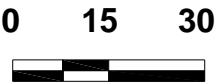

First Floor Plan


Fort Leonard Wood

Renovation Building Plan
Building 3214

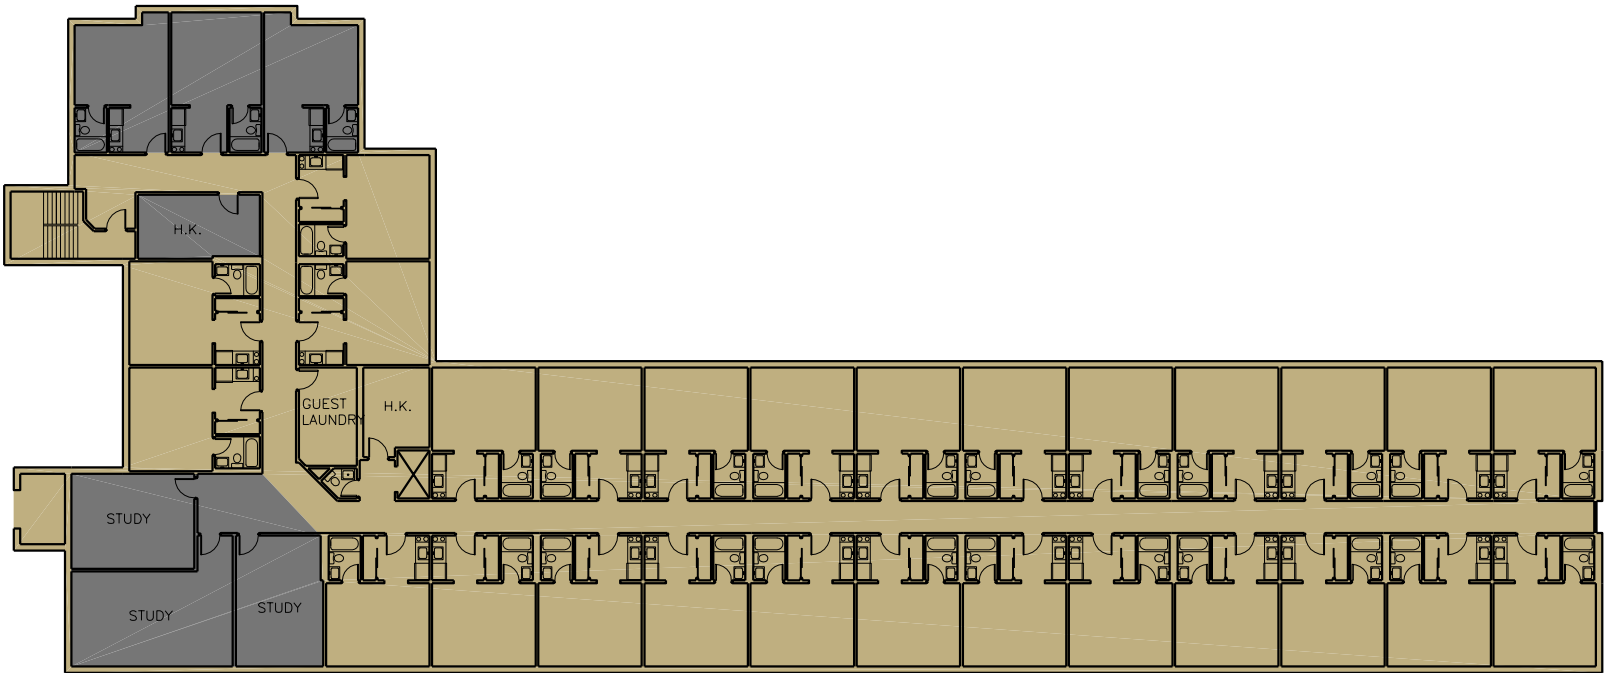

Legend


 Area of renovation.

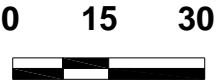

Second Floor Plan

Fort Leonard Wood

Renovation Building Plan
Building 3214

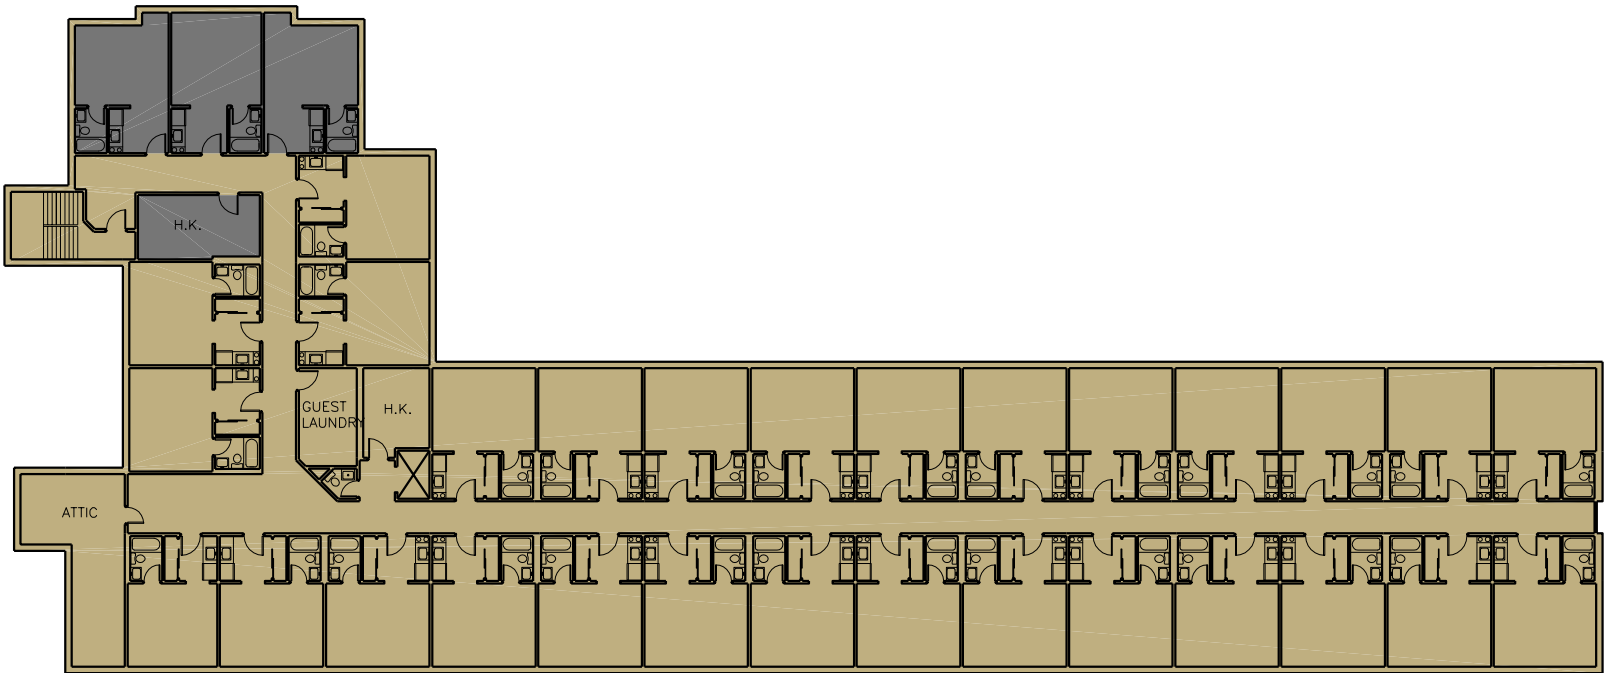

Legend

 Area of renovation.

0 15 30



Third Floor Plan